



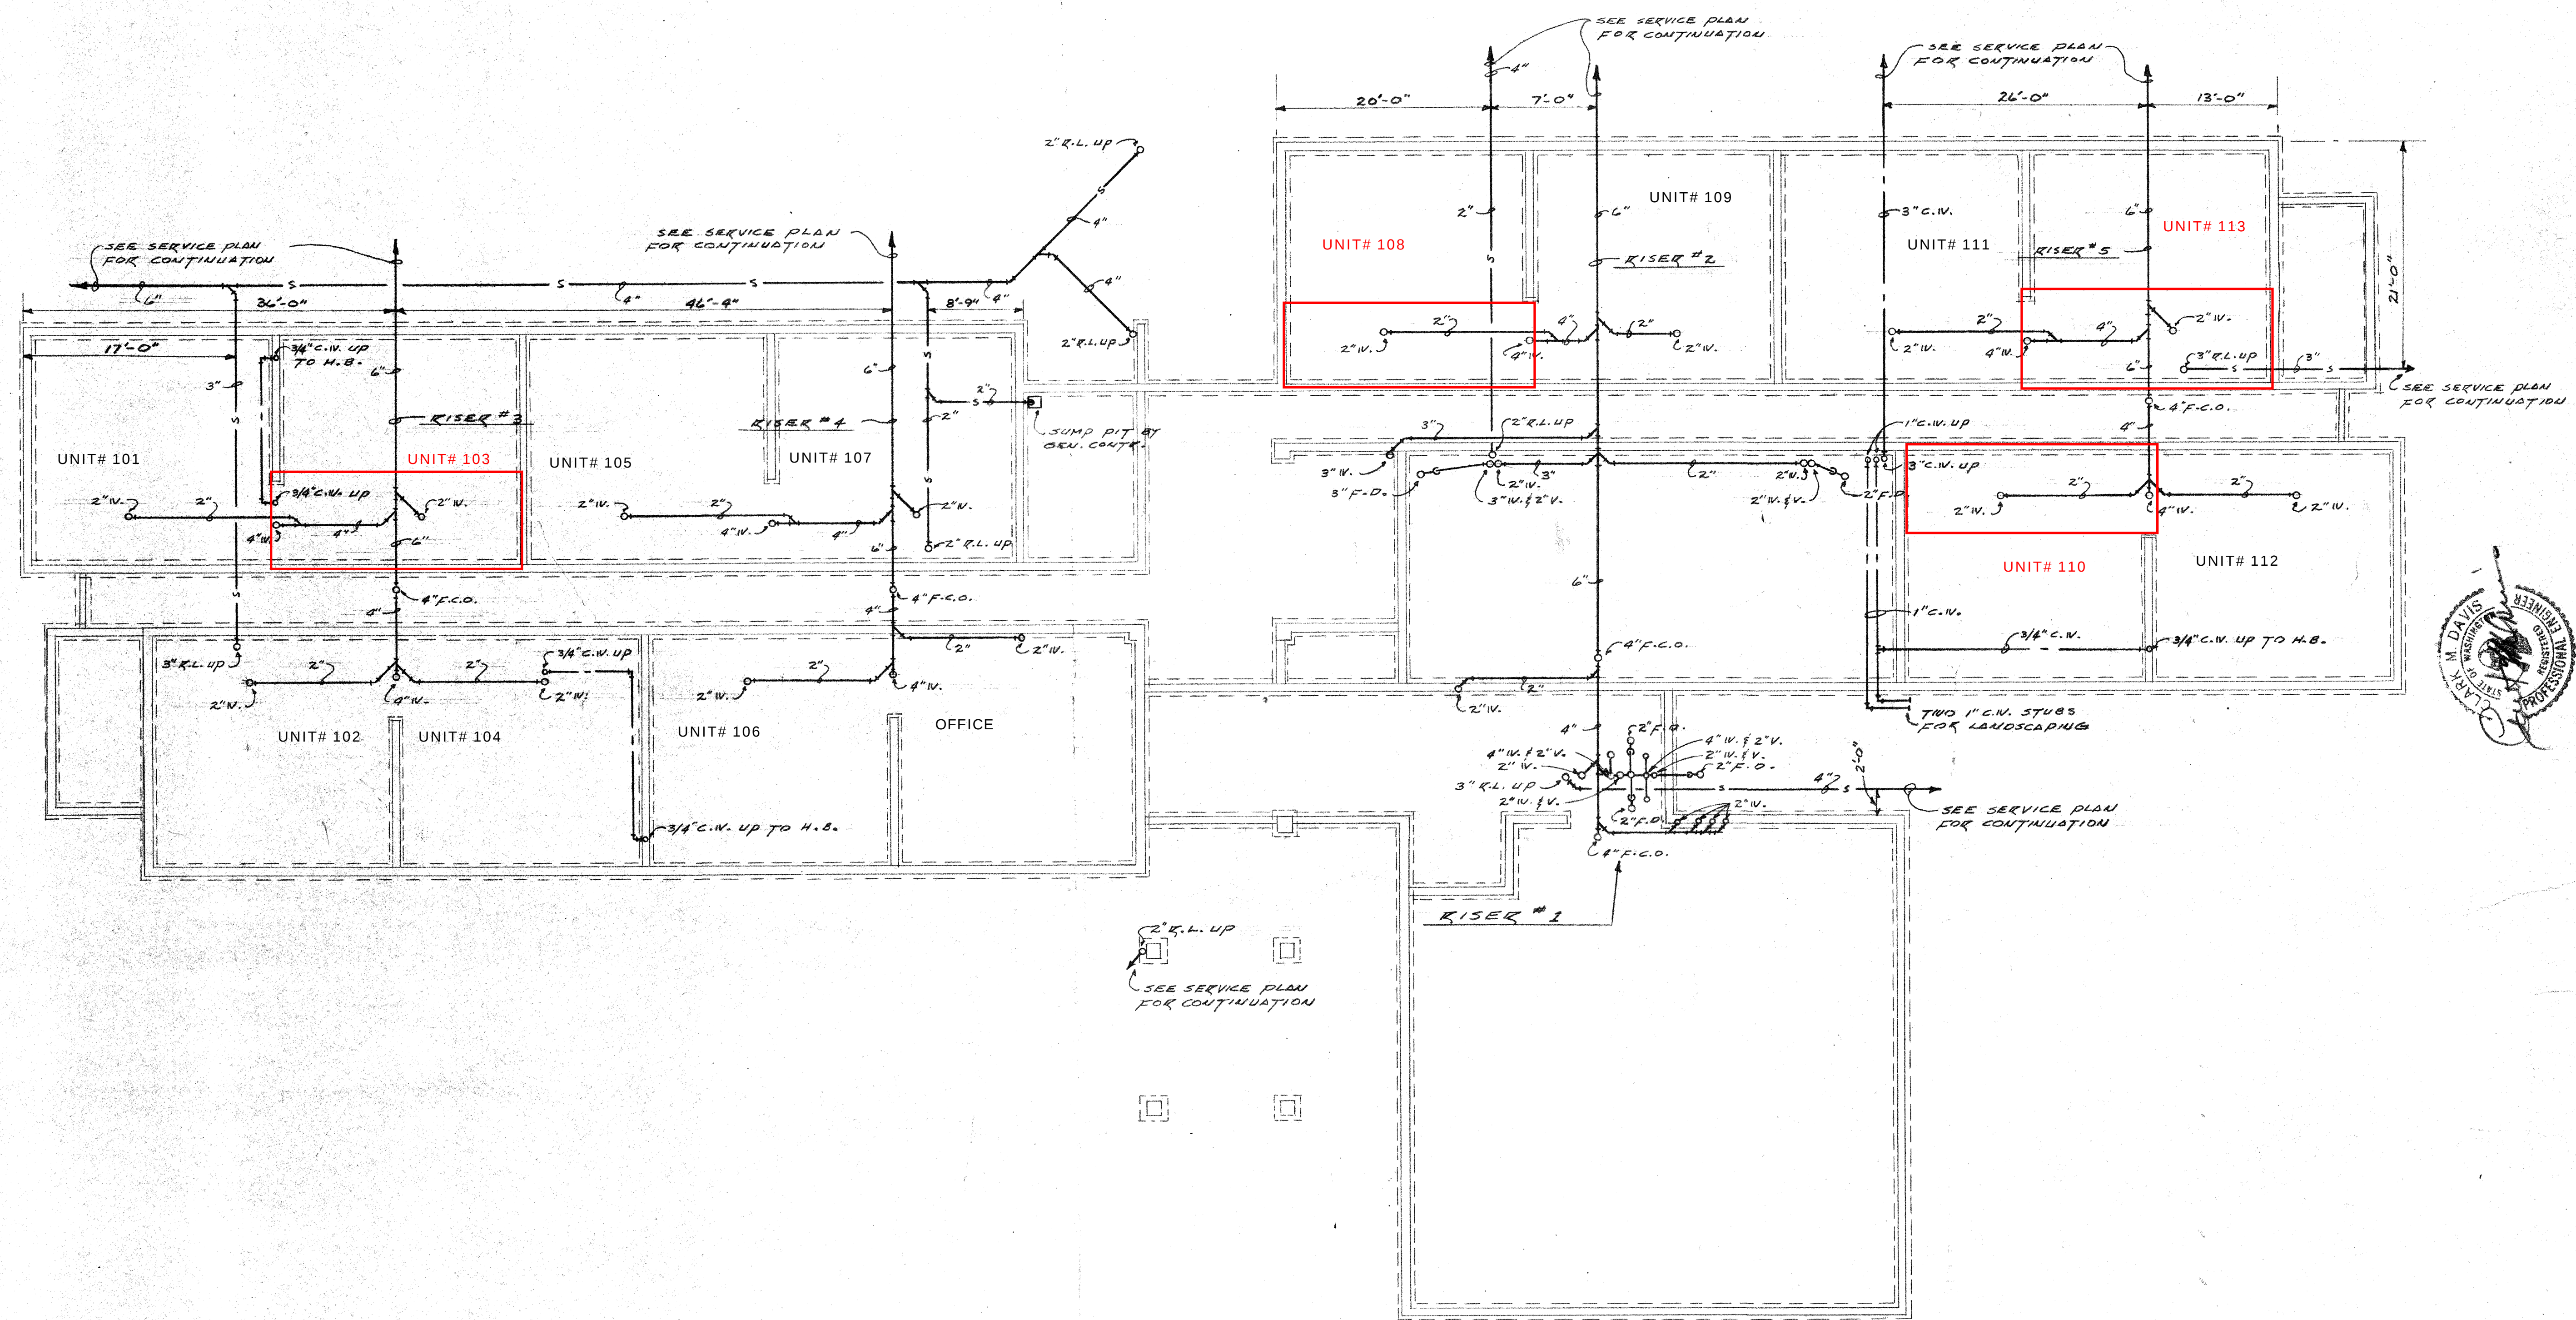

FOUNDATION PLAN SCALE: 1/8" = 1'-0"

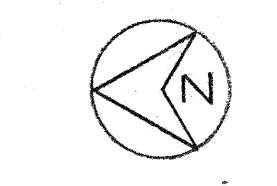

Job no. 172-05
 design
 drawn
 checked J.M.
 date 10-9-69
 JAN 9 1970
 27 APR 70

McCOOL - McDONALD
 and ASSOCIATES - ARCHITECTS
 401 Elliott Ave. West
 Seattle, Washington 98119
 at 4-1661

REGISTERED ARCHITECT
 BLAINE McCOOL
 STATE OF WASHINGTON

A 91 UNIT APARTMENT BUILDING FOR
 FOR SEATTLE HOUSING AUTHORITY
 DEVELOPER: CHRIS BERG, INC.
 LOCATION: BARTON PLACE SOUTH, SEATTLE,
 WASHINGTON

FOUNDATION PLAN-MECH.
 SCALE: 1/8" = 1'-0"

M-2
 OF
 7