

Addendum #1

CENTER WEST GENERATOR AND UPGRADE (Solicitation 5518)

Date of Addendum #1: December 28, 2021


The Invitation to Bid (ITB) for the above named project is amended as noted in this Addendum. This Addendum consists of 4 pages.

This Addendum adds drawings (see Item 1 below).



Item 1. The following list of drawings are being added to SECTION 00015 LIST OF DRAWING SHEETS and under VOLUME 3 DRAWING PLAN. The drawings are attached to this Addendum.

- S2.1 Foundation Plan and Details
- EO.0 One Line Diagram & Legend
- EO.1 Site Plan - Electrical


END ADDENDUM #1

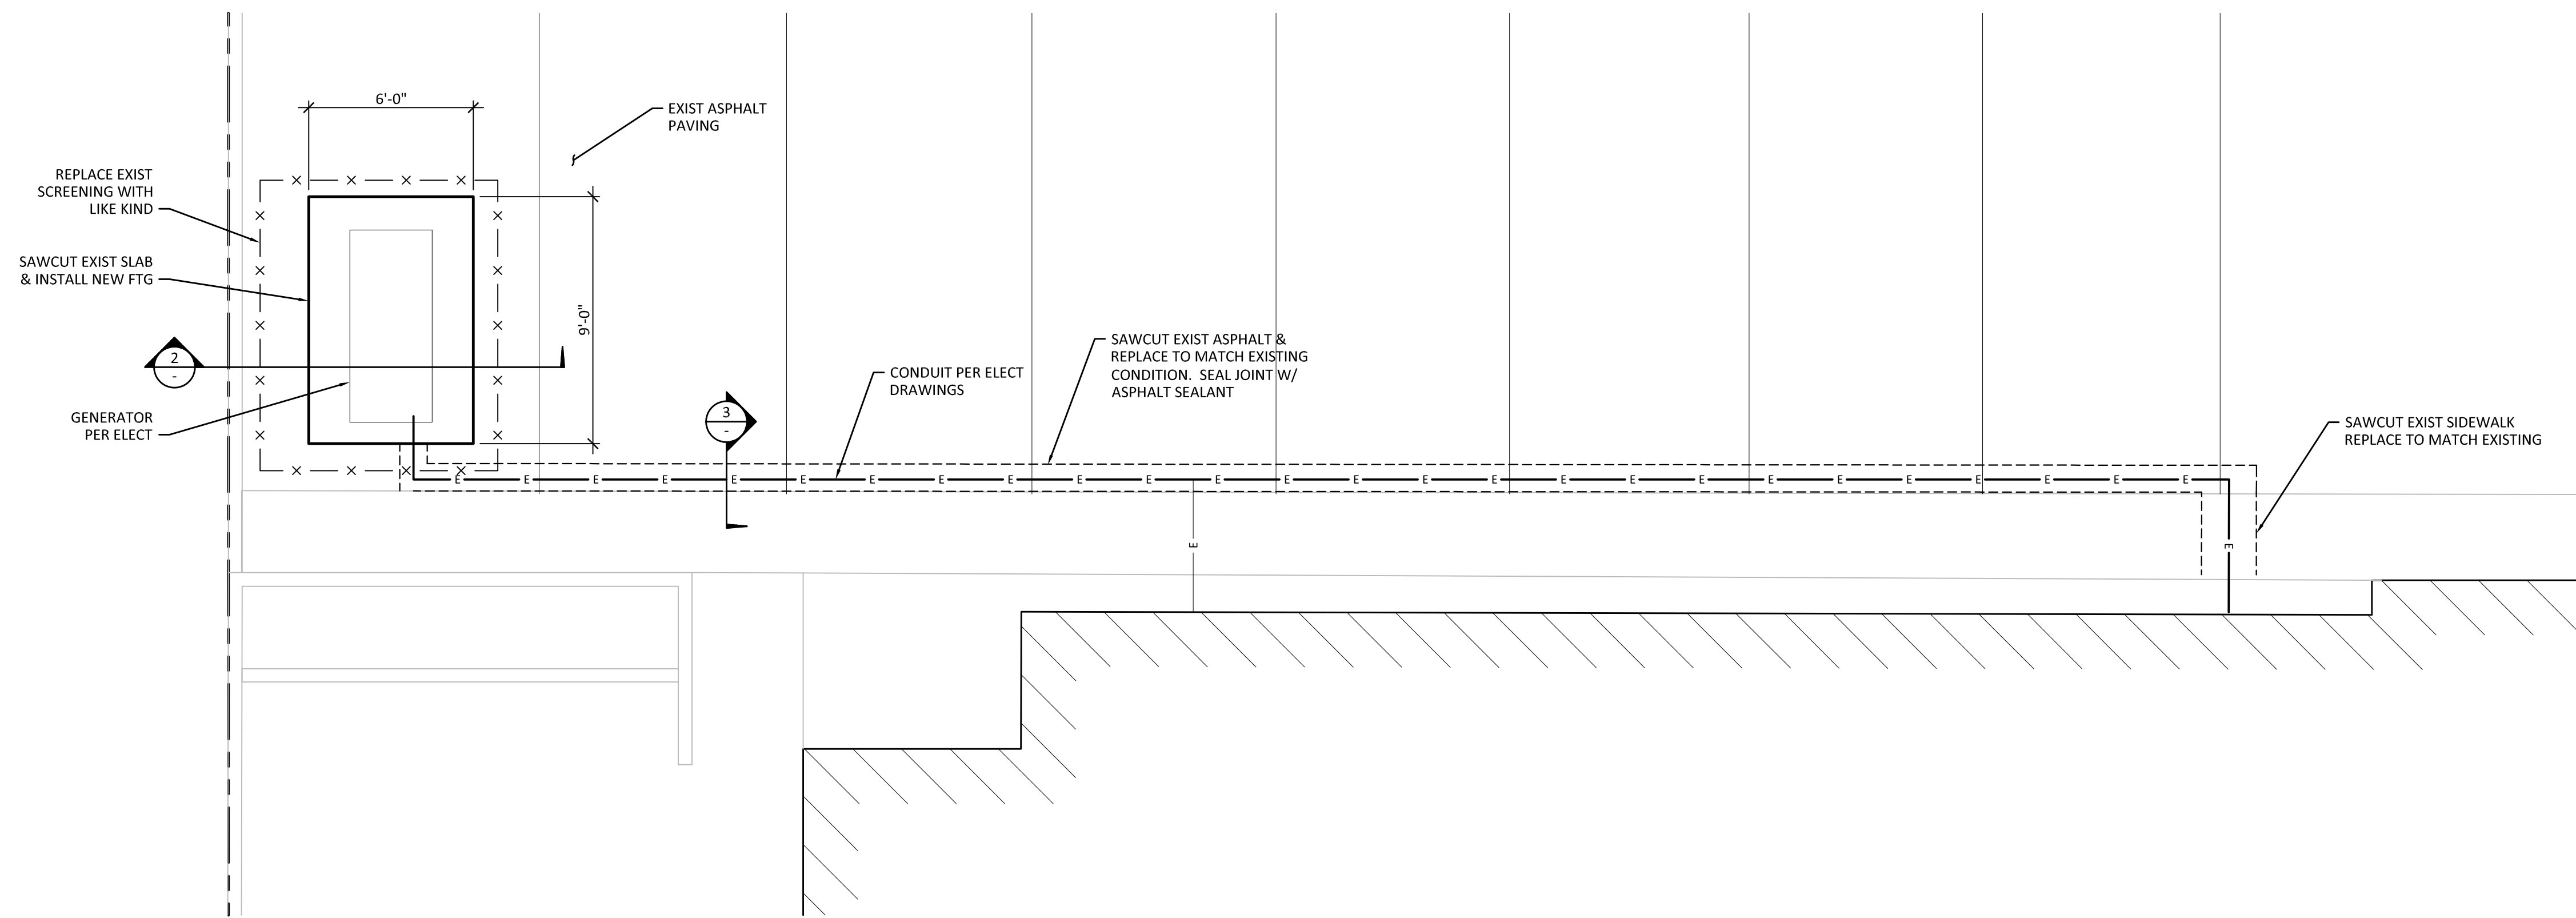

1 FOUNDATION PLAN
SCALE: 1/4" = 1'-0"

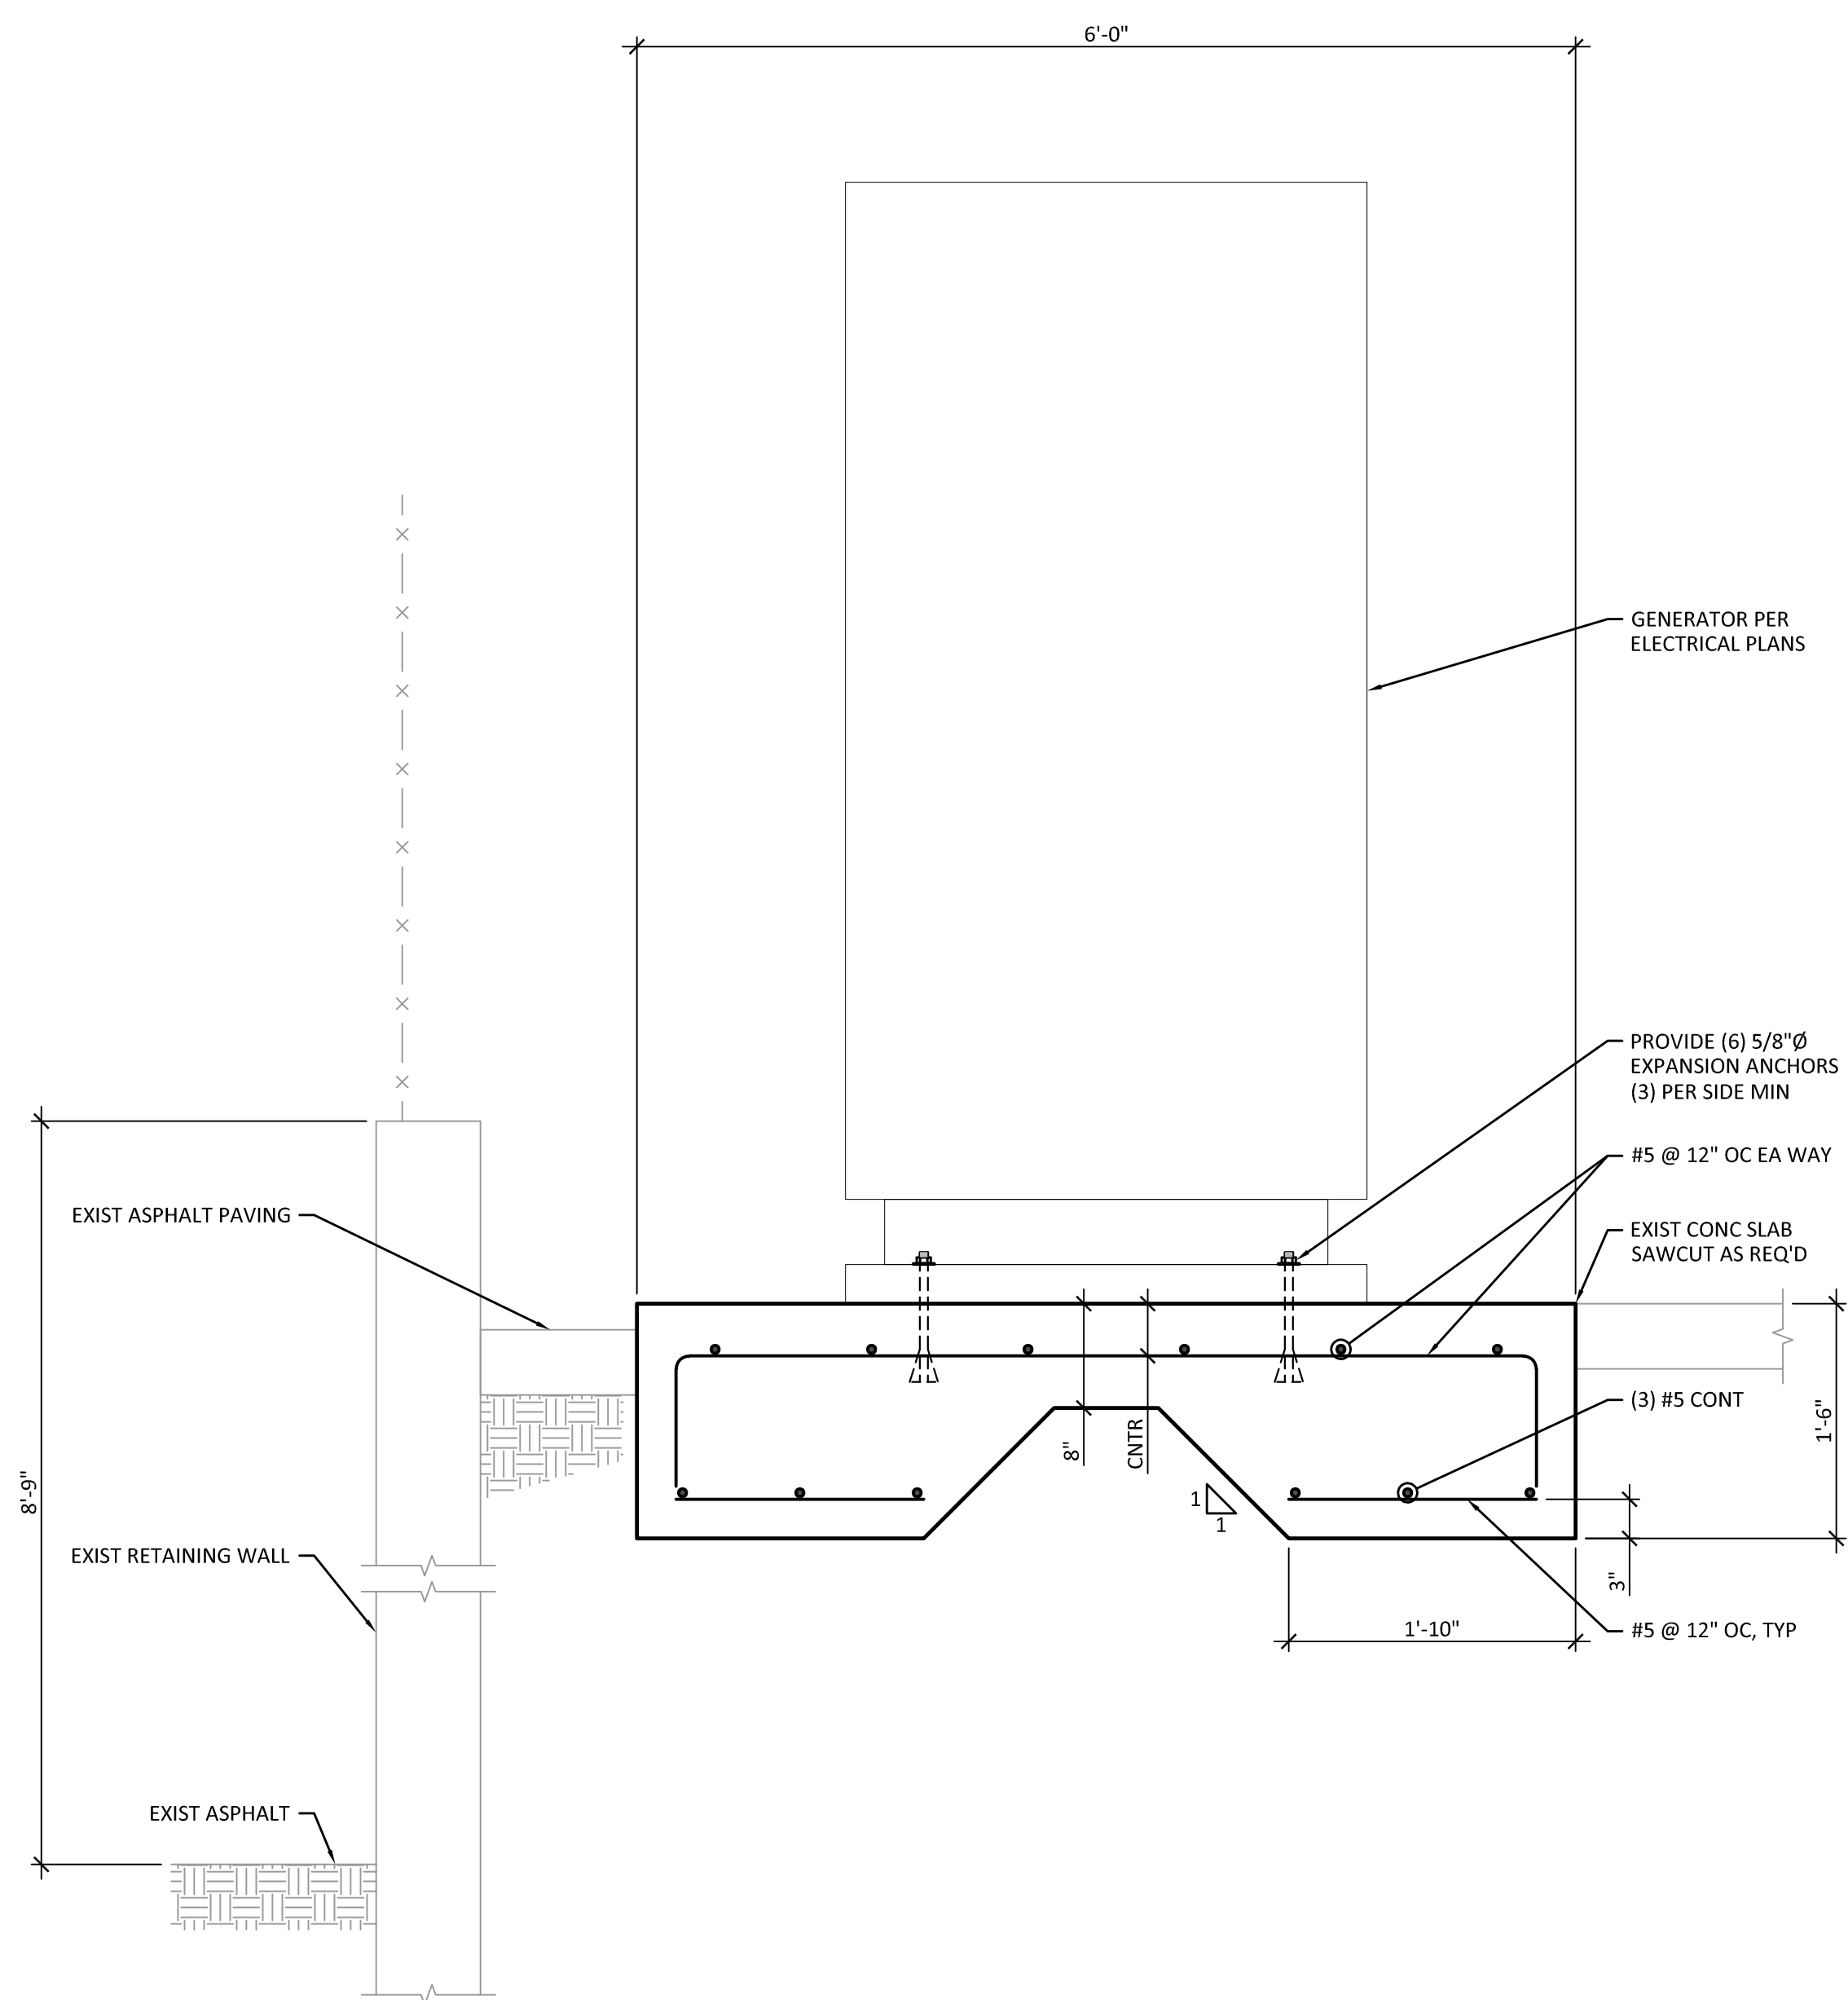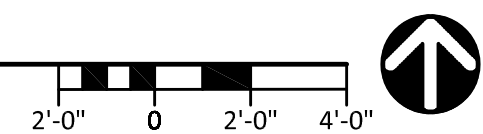


2 SECTION
SCALE: 1" = 1'-0"

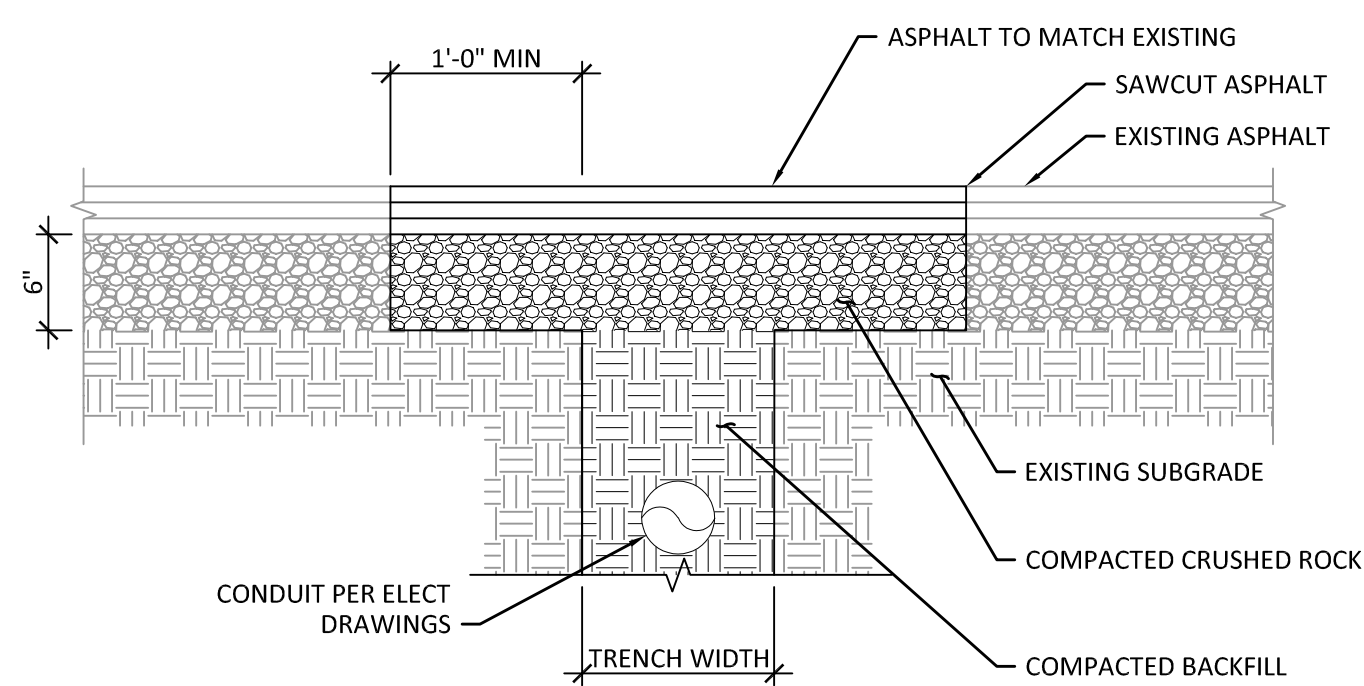


NOTES
FILL AND BACKFILL MATERIAL SHOULD BE PLACED IN LEVEL LIFTS NOT EXCEEDING TWELVE (12") INCHES IN LOOSE THICKNESS AND COMPACTED TO A MINIMUM OF 95% OF ITS MAXIMUM DRY DENSITY AS DETERMINED BY ASTM TEST METHOD D1557-00.

3 TYPICAL PAVEMENT PATCH DETAIL
SCALE: 1" = 1'-0"

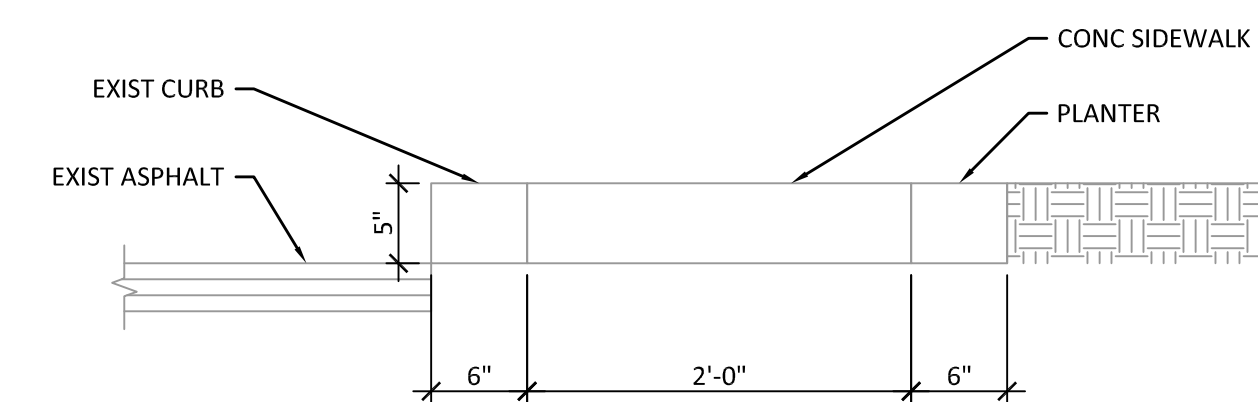

4 EXISTING SIDEWALK SECTION
SCALE: 1" = 1'-0"

SEATTLE HOUSING AUTHORITY
CENTER WEST EMERGENCY GENERATOR
SHA CONTRACT #4729 W/O #18
533 3RD AVE W, SEATTLE, WA 98119

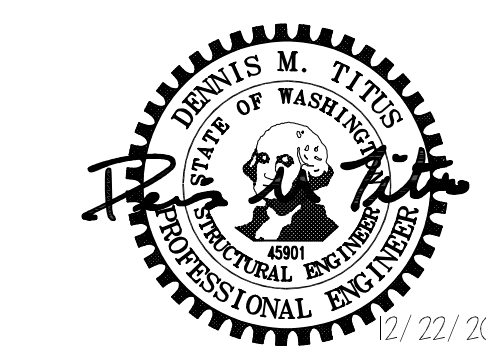

CG# 20318.10

Project No.
15069.15

Date
12/22/2020

Date Revision

Sheet Title
**FOUNDATION PLAN
& DETAILS**

Sheet

S2.1

**SEATTLE HOUSING AUTHORITY
CENTER WEST EMERGENCY GENERATOR
SHA CONTRACT #4729 W/O #18
533 3RD AVE, SEATTLE, WA 98119**



Project No.
15069.16

Date
12.22.2020

Date Revision



Sheet Title

**ONE LINE DIAGRAM &
LEGEND**

Sheet

E0.0

LEGEND

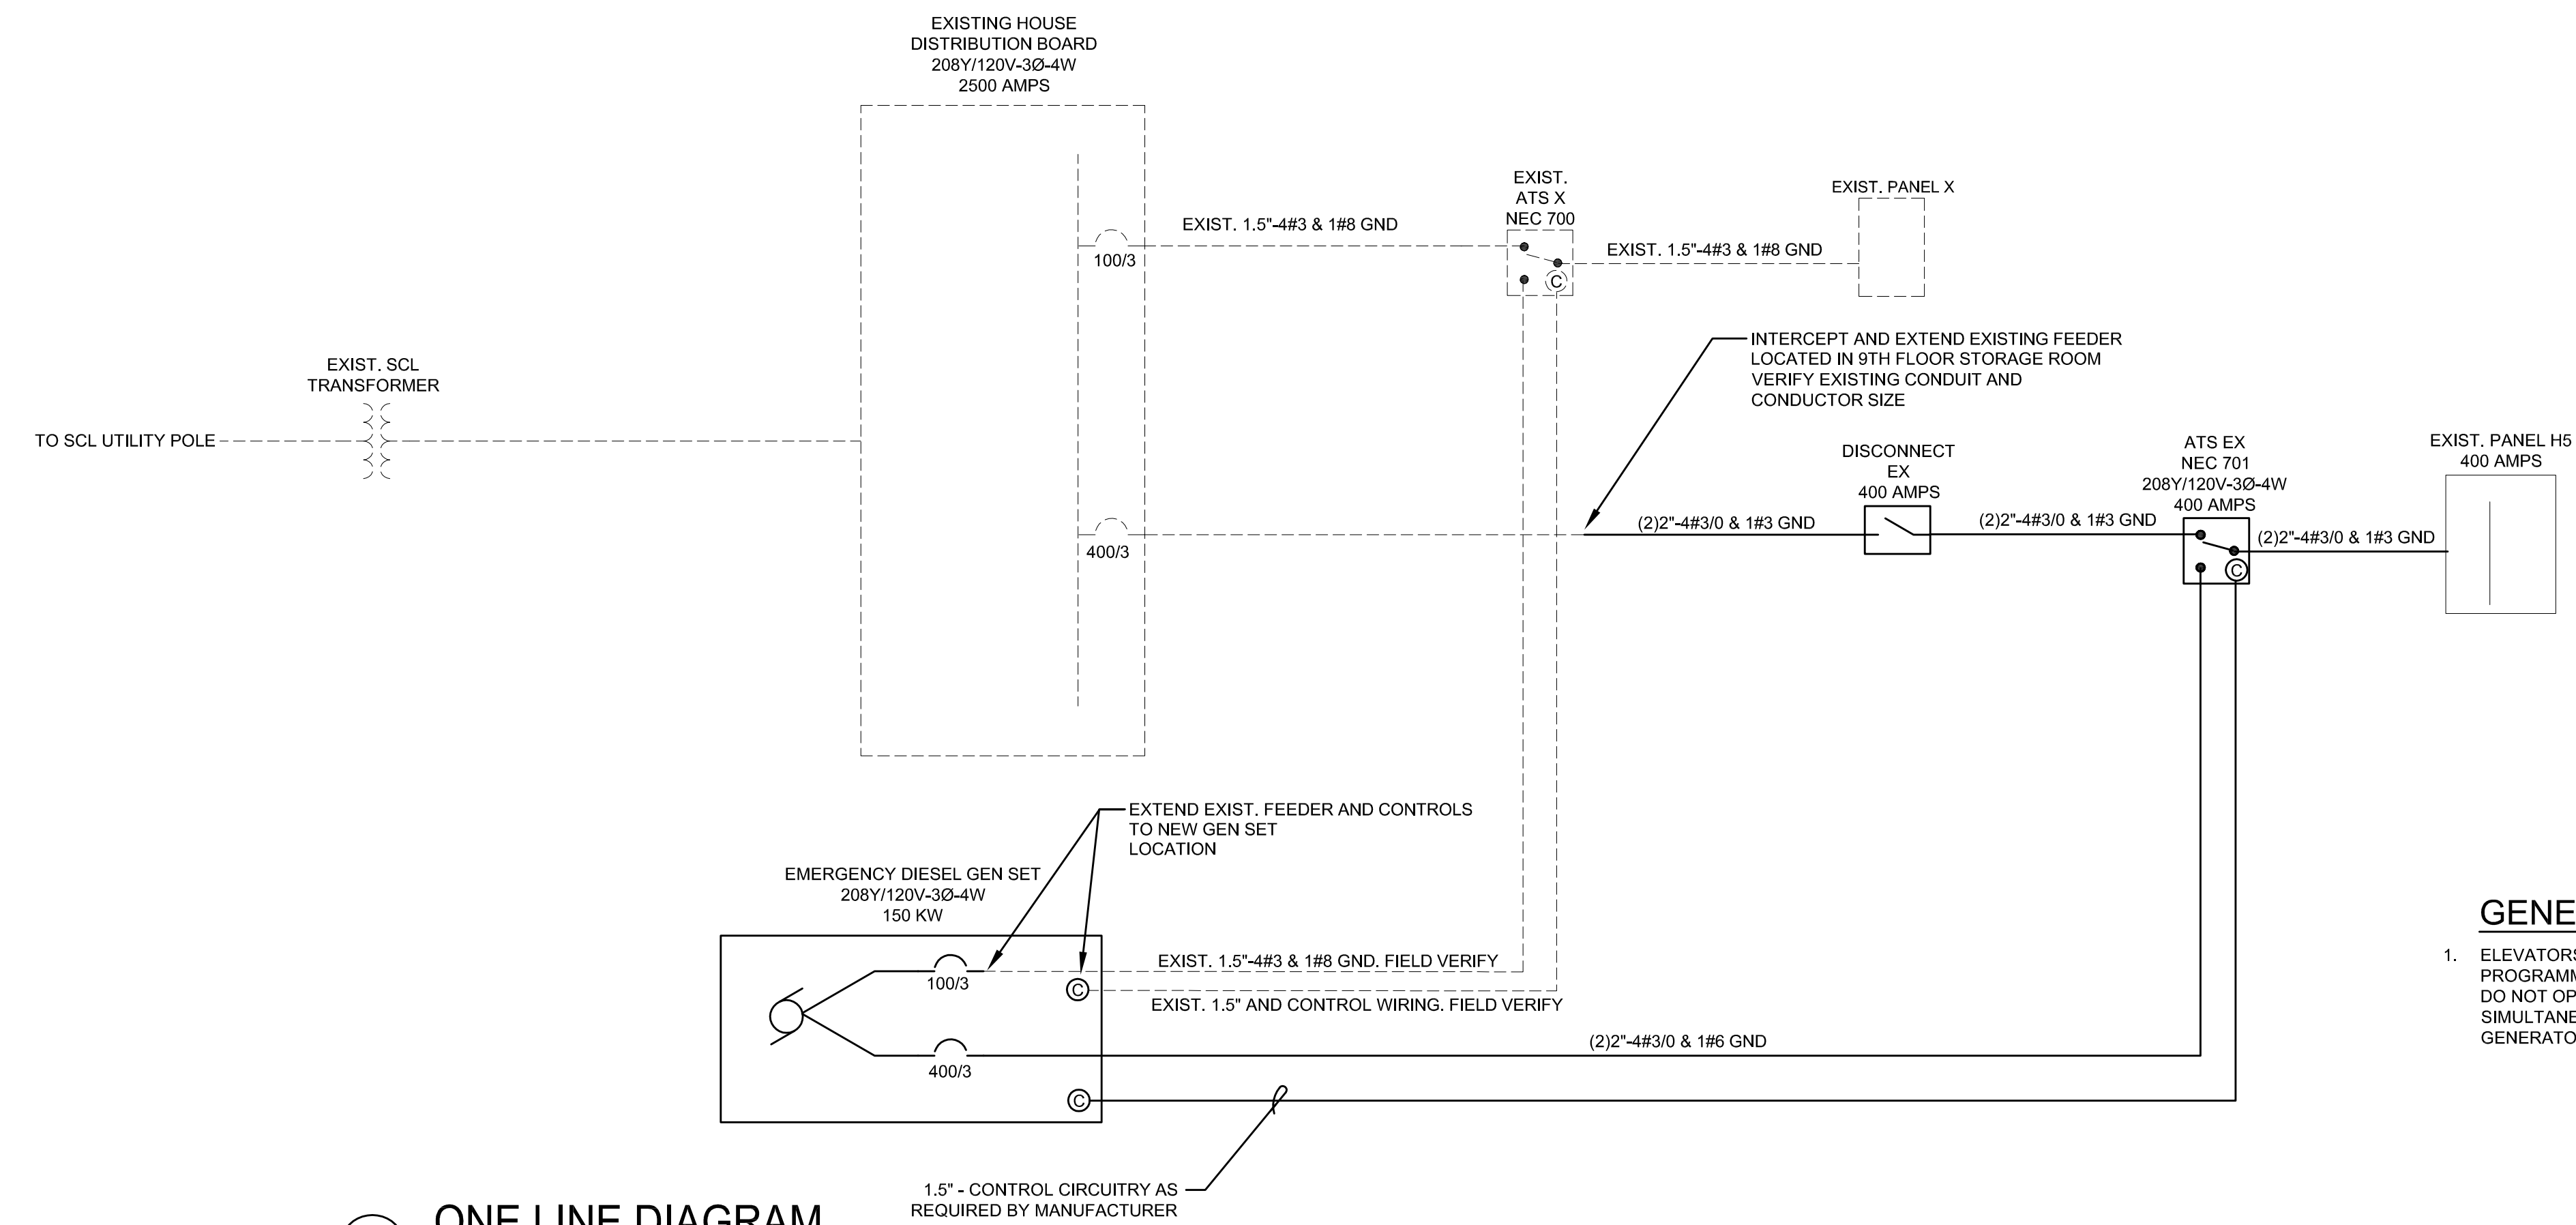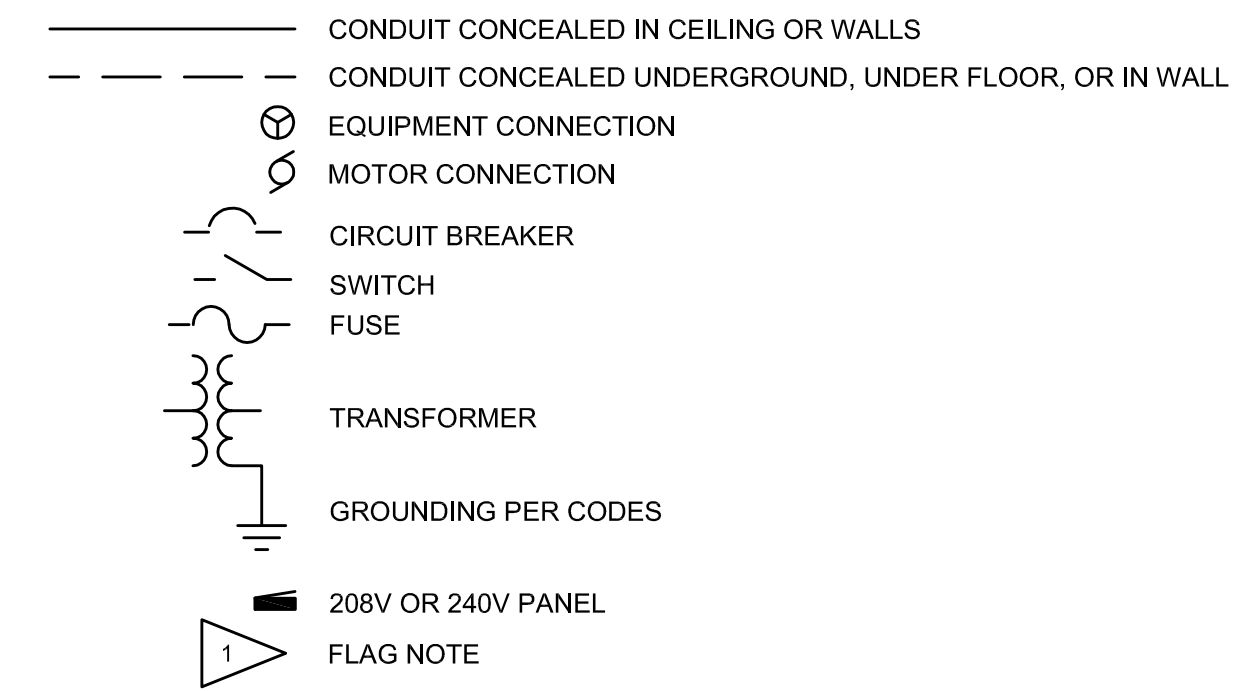


GENERAL NOTES:


1. ELEVATORS SHALL BE PROGRAMMED SUCH THAT THEY DO NOT OPERATE SIMULTANEOUSLY WHEN UNDER GENERATOR POWER

1 ONE LINE DIAGRAM
SCALE: NTS

1.5" - CONTROL CIRCUITRY AS REQUIRED BY MANUFACTURER

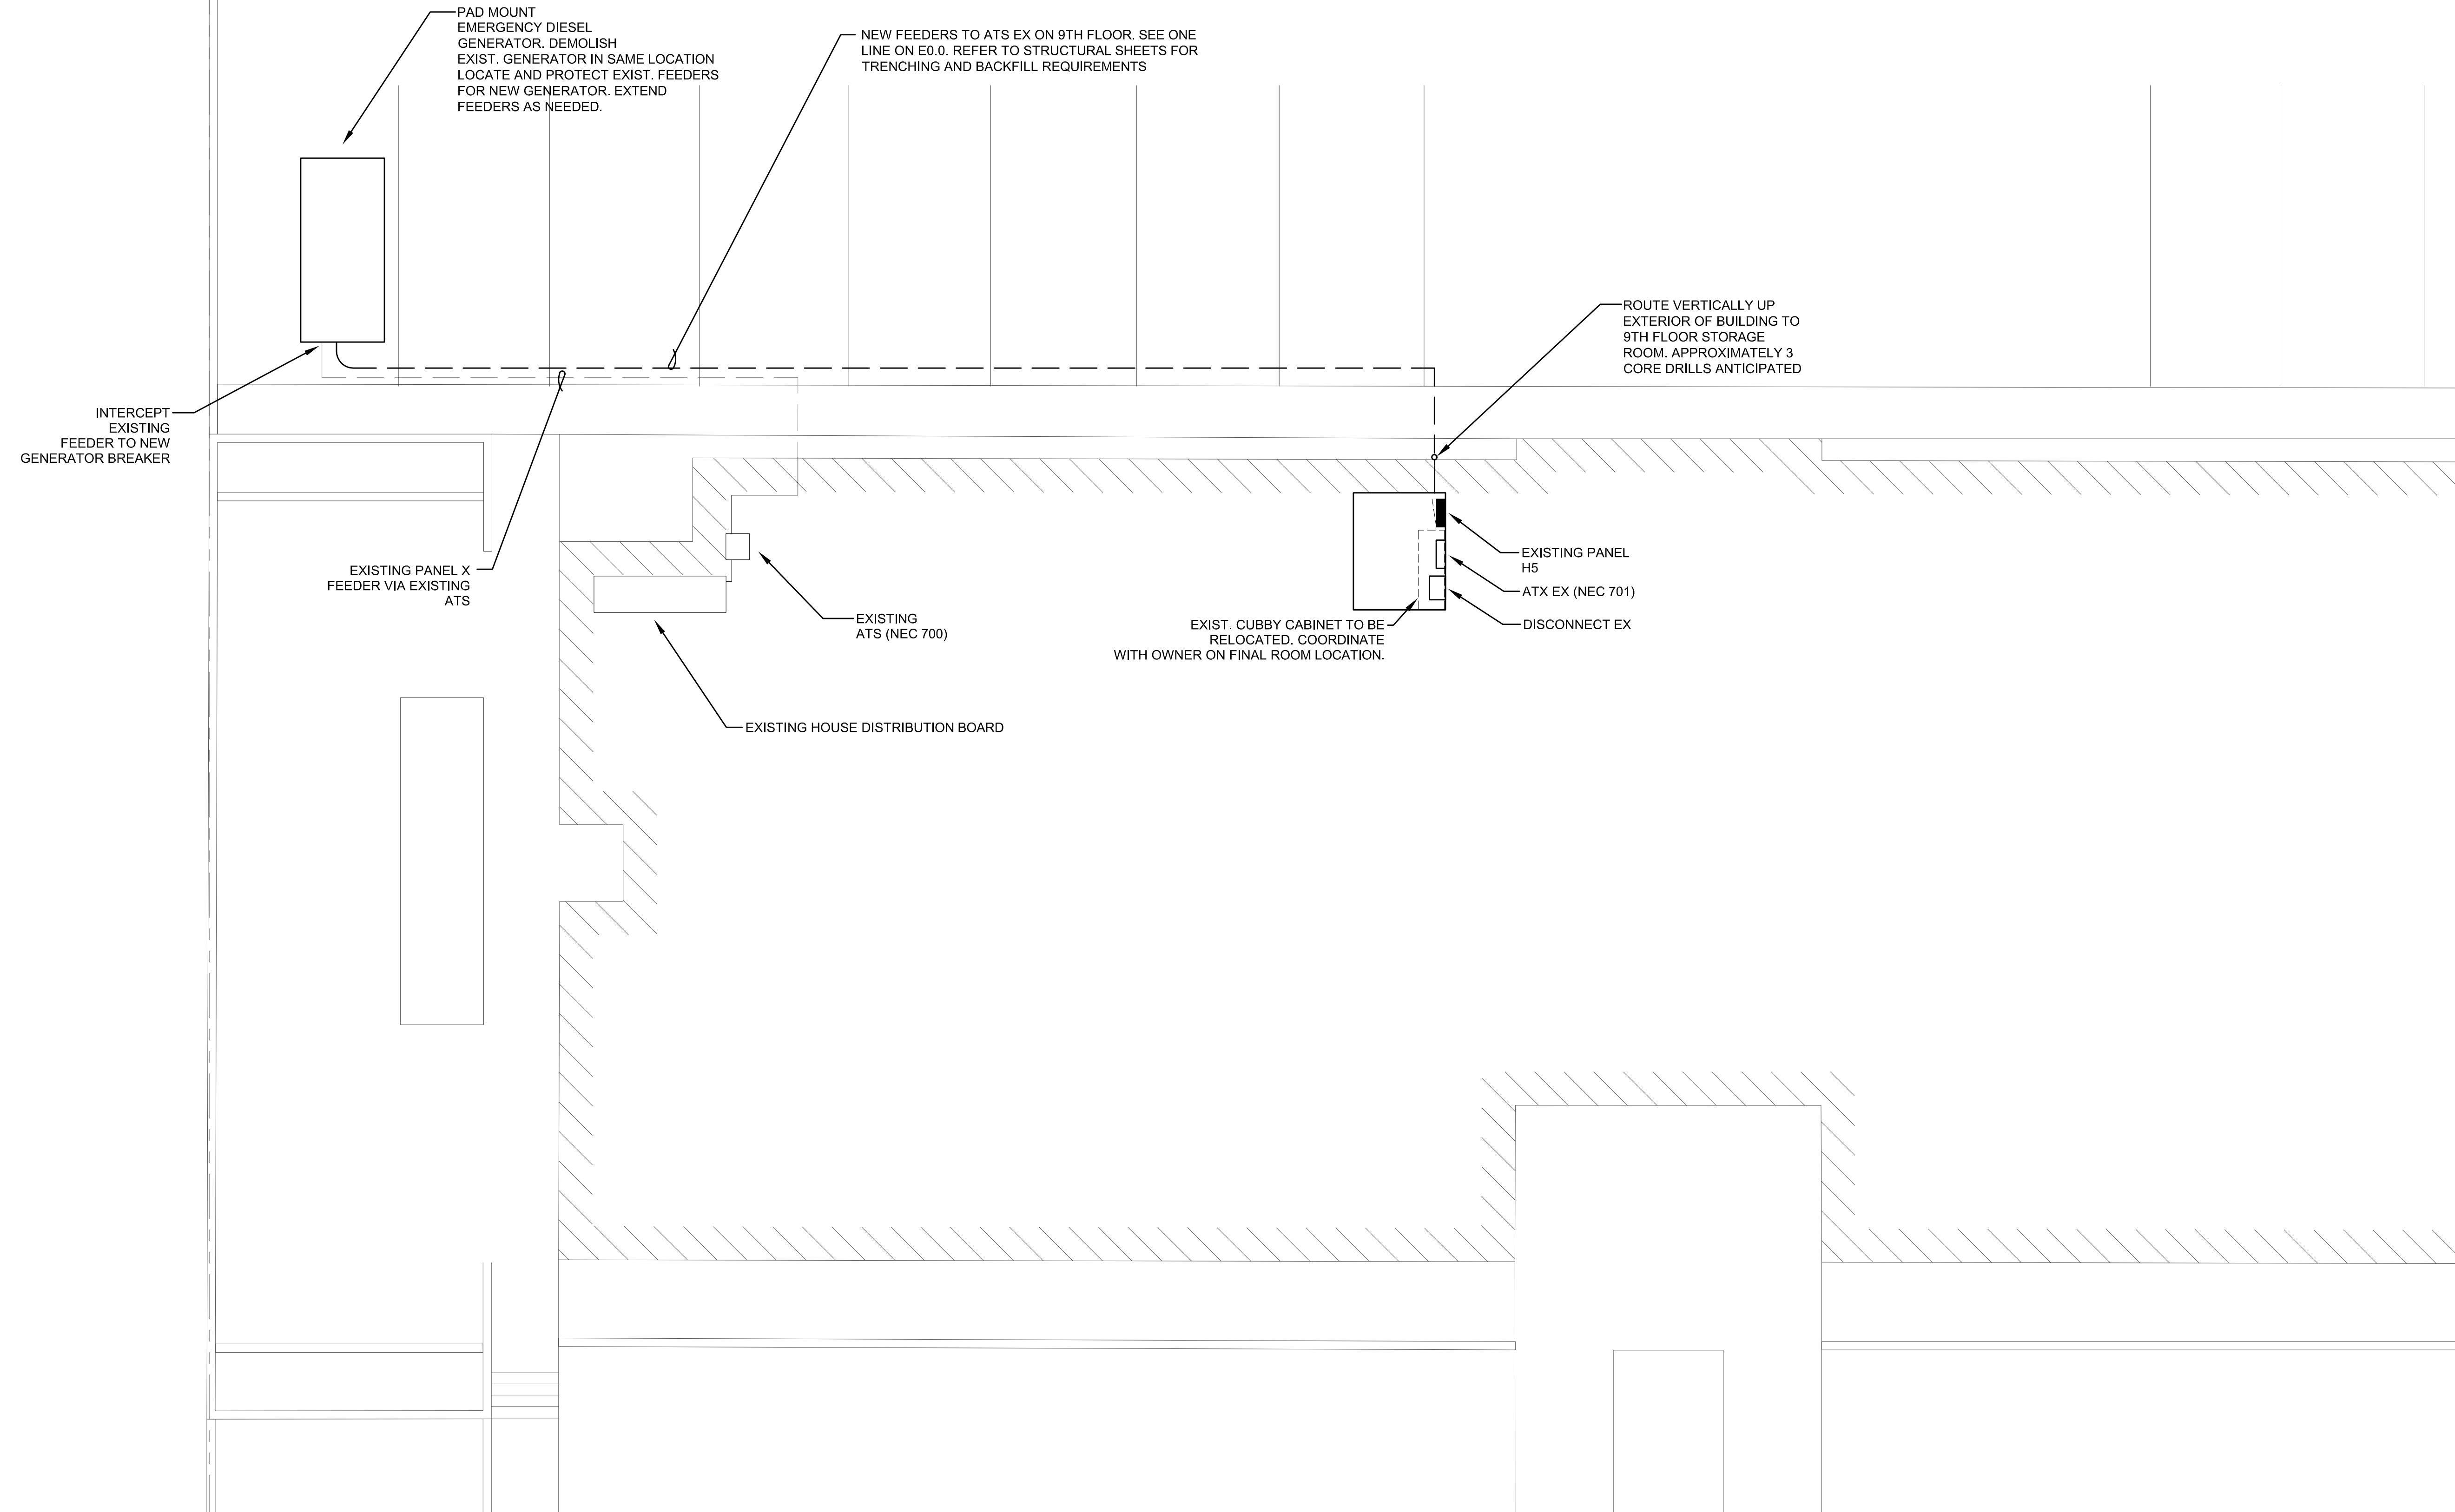

**SEATTLE HOUSING AUTHORITY
CENTER WEST EMERGENCY GENERATOR
SHA CONTRACT #4729 W/O #18
533 3RD AVE, SEATTLE, WA 98119**

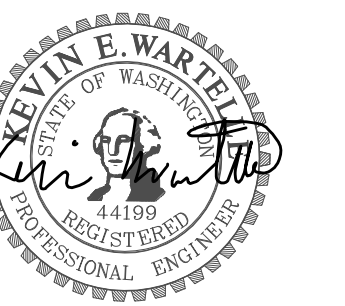

Project No.

15069.16

Date

12.22.2020

Date Revision

Sheet Title

SITE PLAN - ELECTRICAL

Sheet

E0.1

1 SITE PLAN - ELECTRICAL
SCALE: 3/16" = 1'0"