



3 KITCHEN RANGE HOOD INSTALLATION DETAIL

NTS

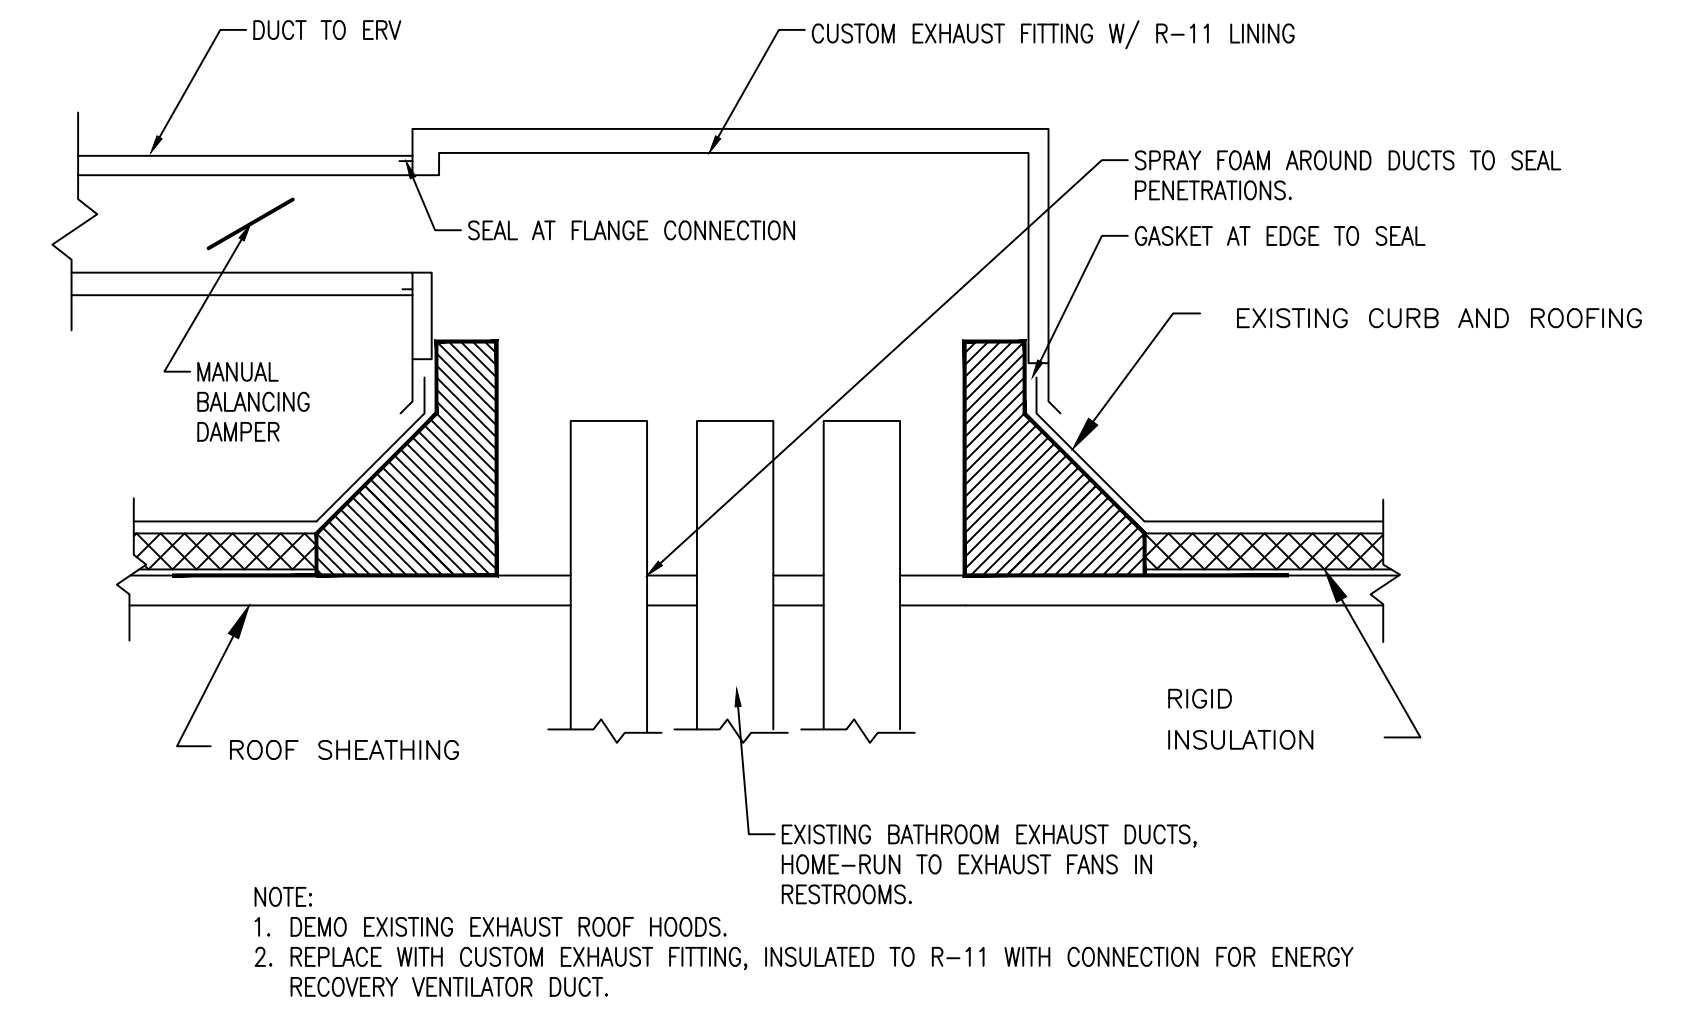


1 EXHAUST COLLECTION FITTING DETAIL

NTS

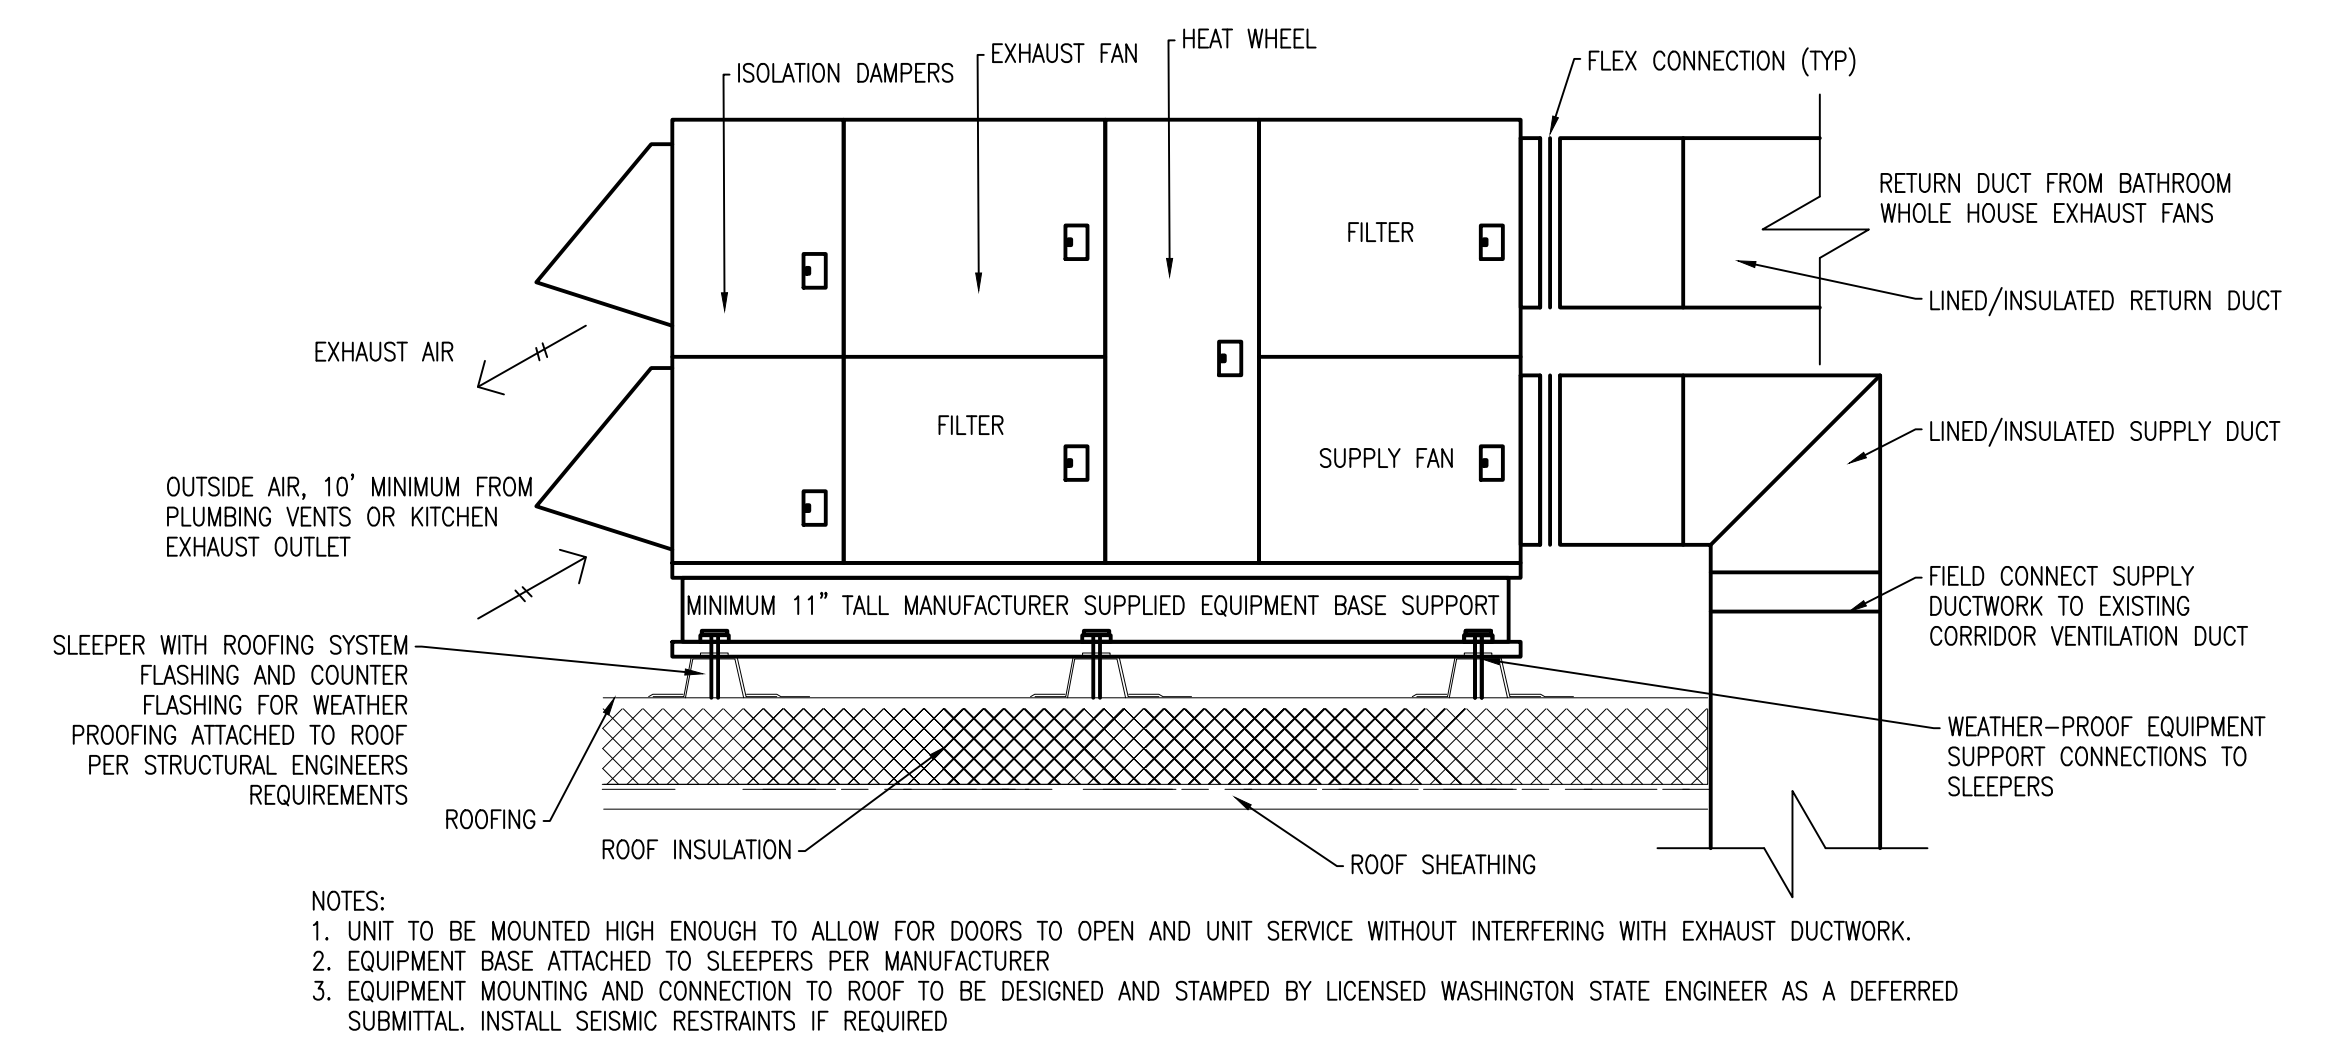

2 ENERGY RECOVERY VENTILATOR INSTALLATION DETAIL

NTS

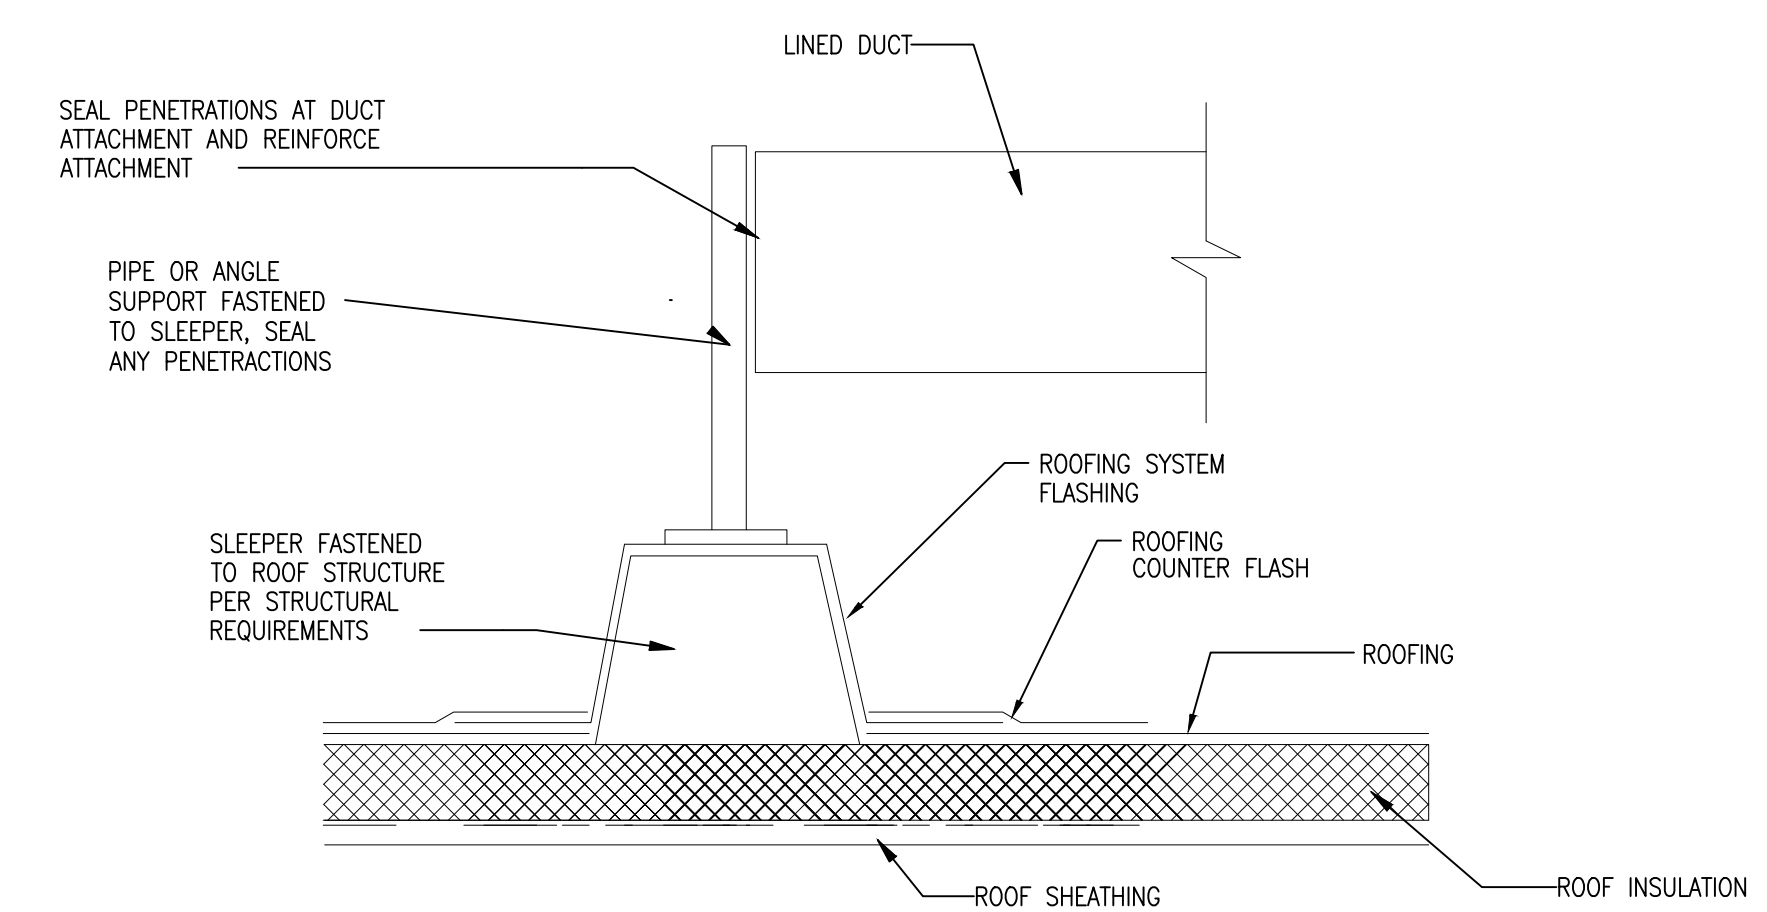

3 ROOF MOUNTED DUCT SUPPORT DETAIL.

NTS

PROJECT
Pinehurst Court Renovation
12702 15th Avenue NE
Seattle, WA 98125



DATE
03/09/2021

REVISIONS

SHEET TITLE
Details -
Mechanical

SHEET NO.
M-2.0