


PLAY EQUIPMENT SCHEDULE					
ITEM REF #	MATERIAL/DESCRIPTION	PART #	QTY	FINISH	NOTES
1	UNITY CONNECT - A-FRAME W/ SINGLE HOOP	ZZAC0100	1		
2	UNITY CONNECT - A-FRAME W/ TRIPLE HOOP	ZZAC0102	1		
3	UNITY CONNECT - TOWER (LEFT)	ZZAC0304	1		
4	UNITY CONNECT - HOOP NET - LEFT END	ZZAC0306	1		
5	UNITY CONNECT - QUIVER	ZZAC0200	1		
6	UNITY STEPPER - SMALL	ZZUN136	3		
7	UNITY STEPPER - MEDIUM	ZZUN137	2		
8	PLAYWEB - MEDIUM UNIT	ZZO0019	1		
9	PLAYWEB - IN-GROUND MOUNT KIT	ZZO0022	1		
10	SPRINK	ZZO0151	1		
11	UNITY SLIDE CLIMBER	ZZO0346	1		

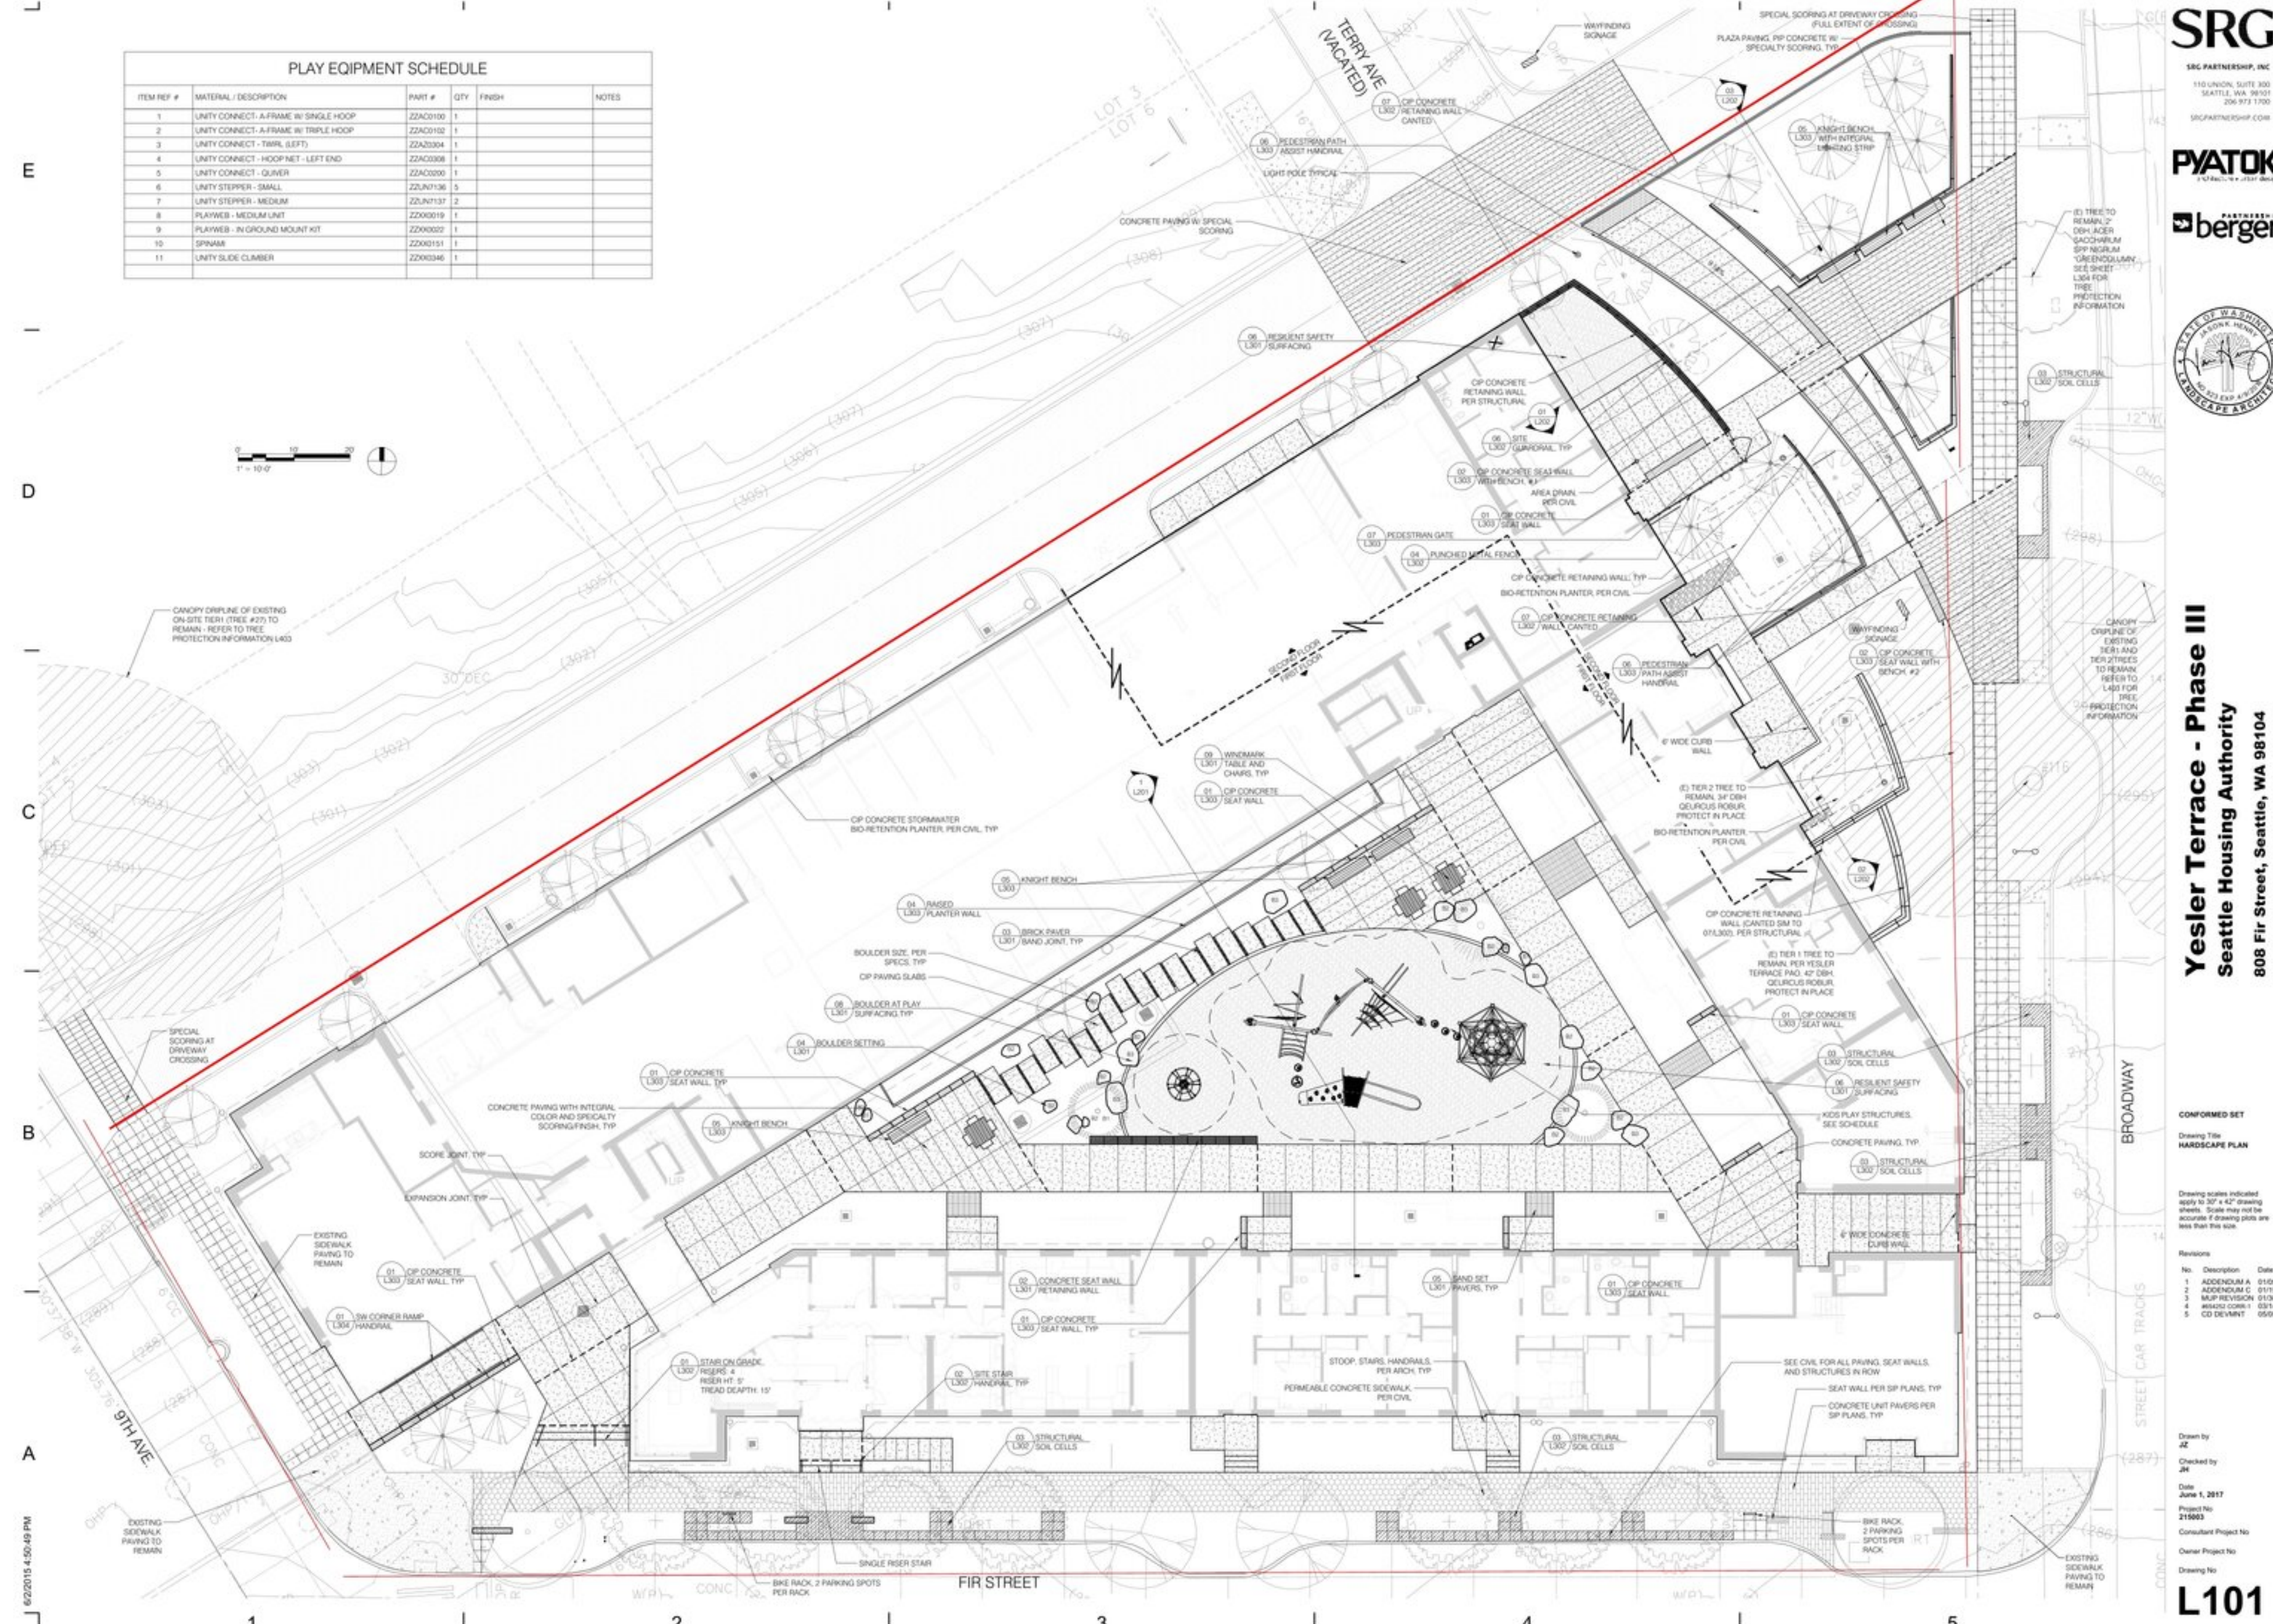

SRG
SRG PARTNERSHIP, INC
110 UNION, SUITE 300
SEATTLE, WA 98101
206.973.1700
SRGPARTNERSHIP.COM

PYATOK
1 CHUCKLEWY, 21ST BLDG

berger
PARTNERSHIP



Yesler Terrace - Phase III
Seattle Housing Authority
808 Fir Street, Seattle, WA 98104

CONFORMED SET
Drawing Title
HARDSCAPE PLAN

Drawing scales indicated apply to 30" x 42" drawing sheets. Scale may not be accurate if drawing plots are less than this size.

Revisions

No.	Description	Date
1	ADDENDUM A	01/05/17
2	ADDENDUM C	01/19/17
3	MAP REVISION	01/30/17
4	REVISED CORNERS	03/14/17
5	CD DEVMT	05/05/17

Drawn by
42

Checked by
44

Date
June 1, 2017

Project No
215003


Consultant Project No

Owner Project No

Drawing No

L101

6/2/2015 4:50:49 PM

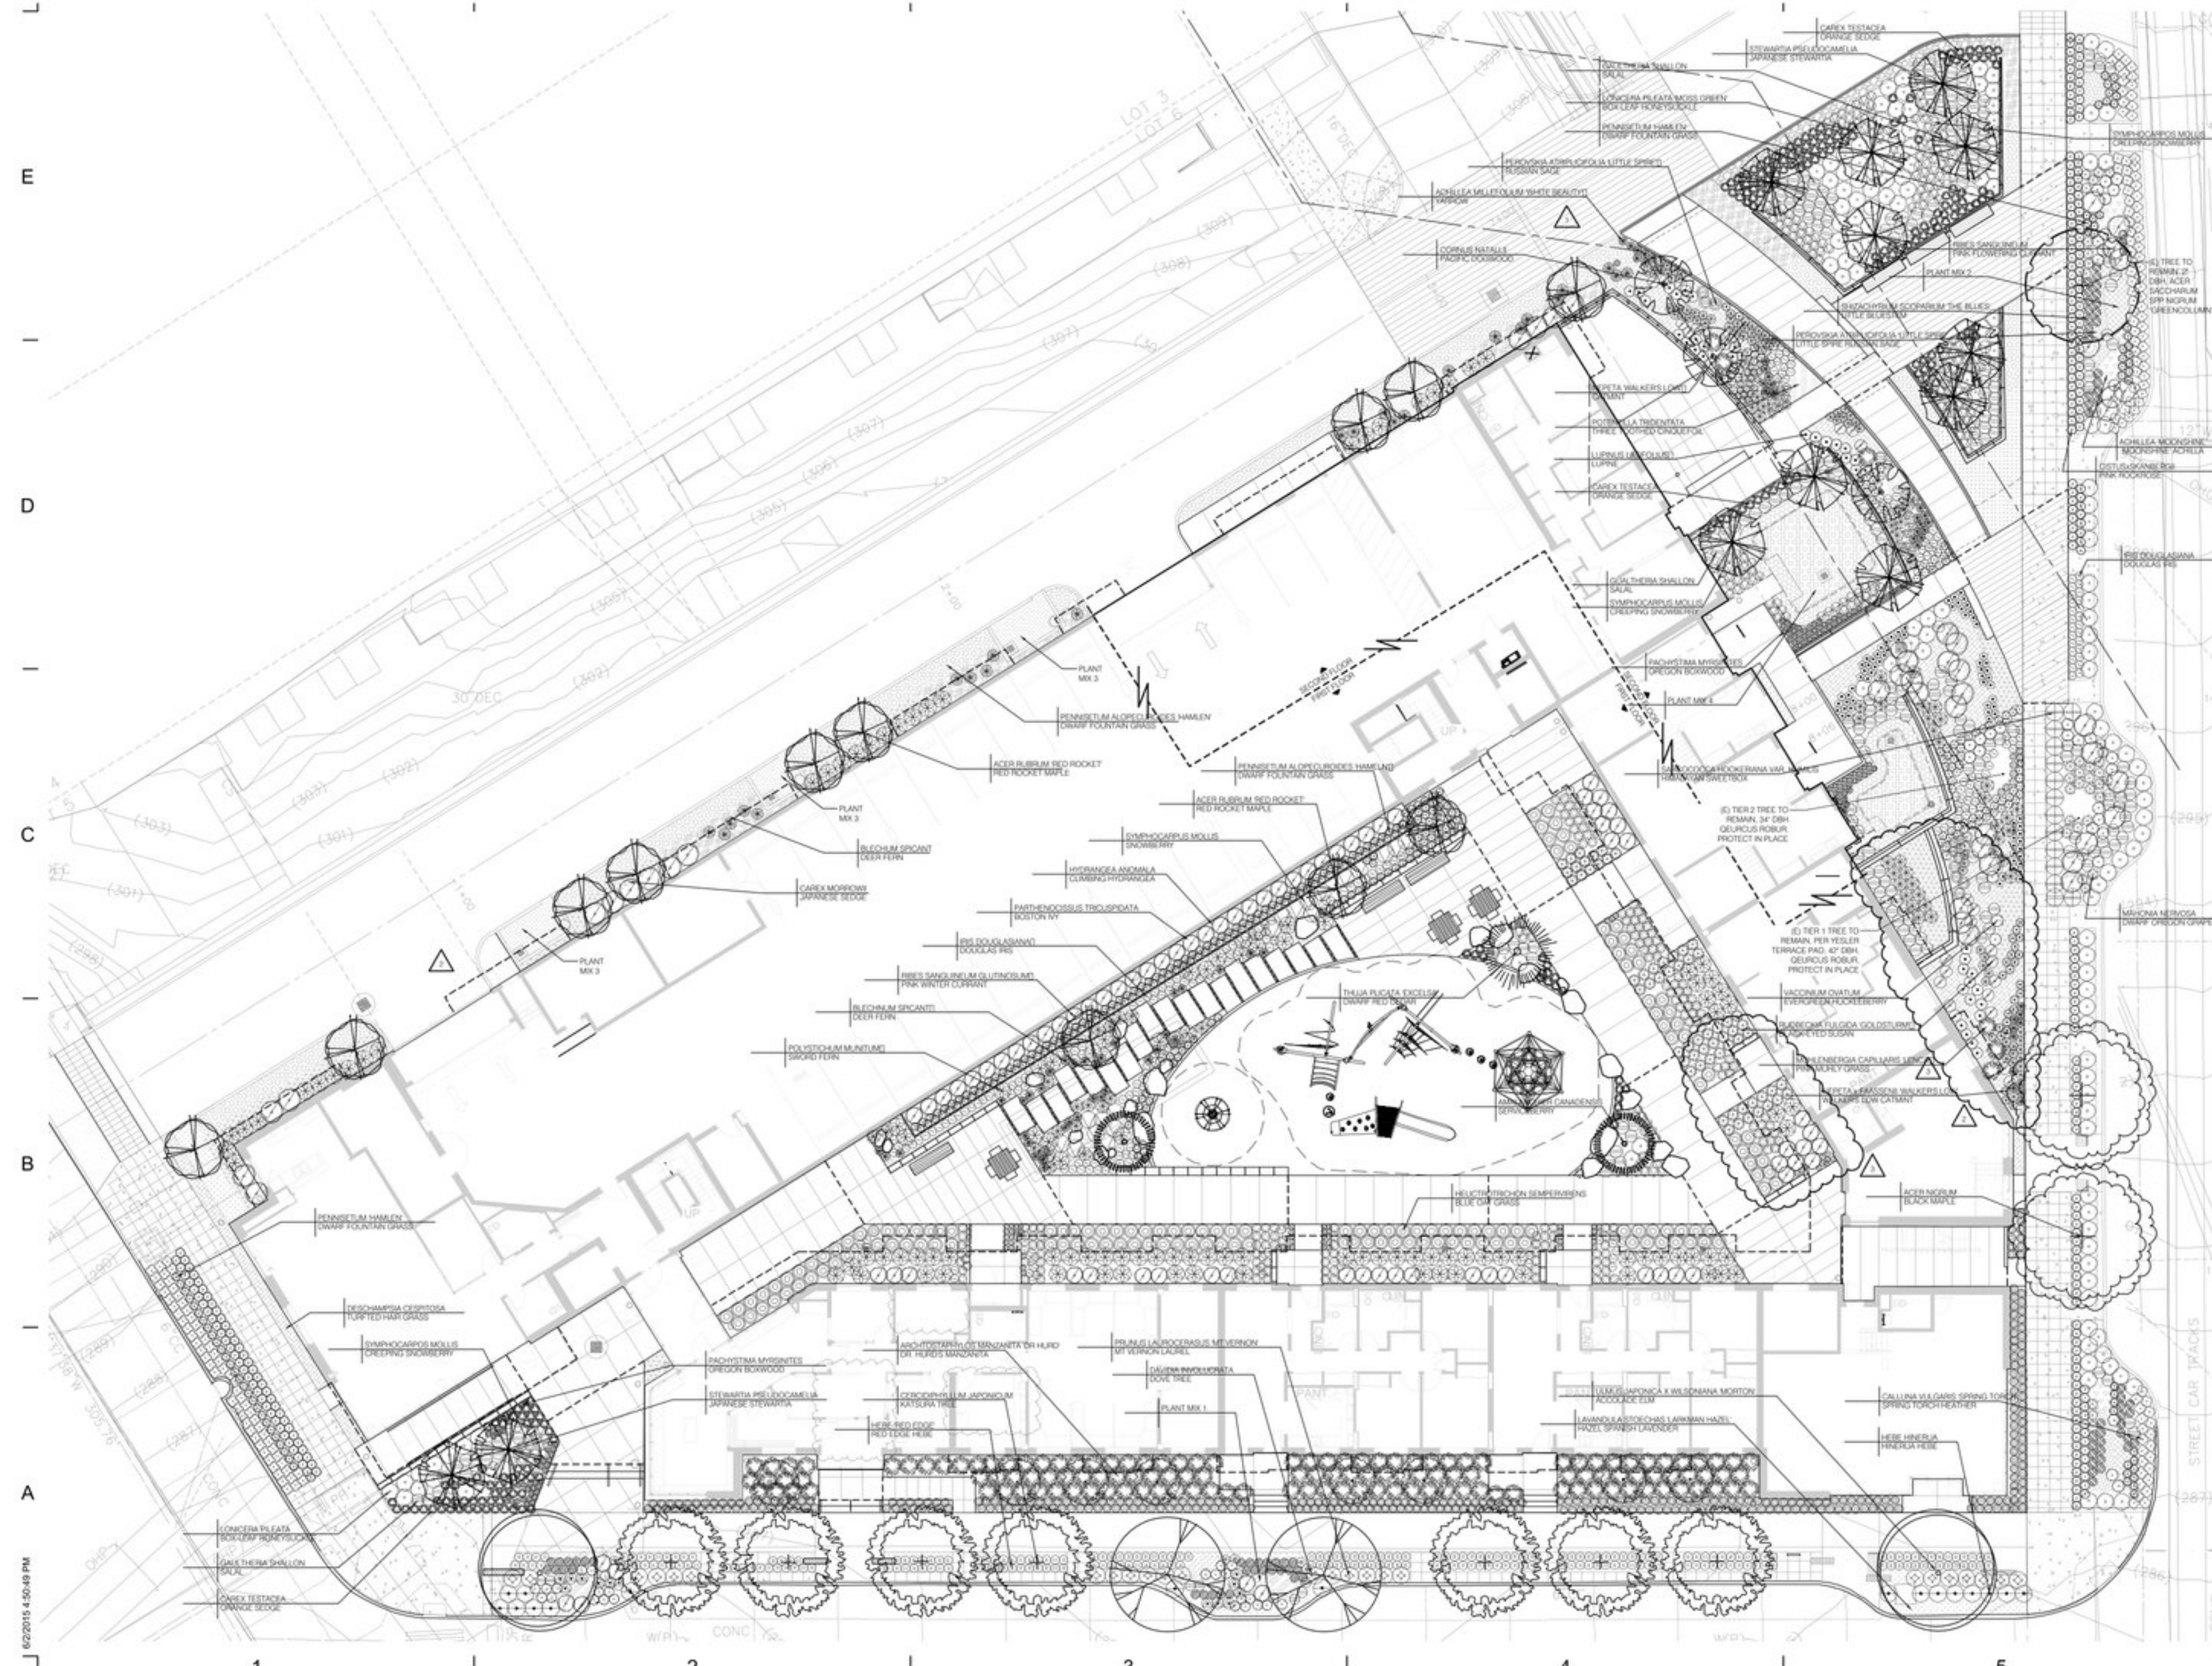

Yesler Terrace - Phase III
Seattle Housing Authority
 808 Fir Street, Seattle, WA 98104

CONFORMED SET
 Drawing Title
PLANTING PLAN

Drawing scales indicated
 apply to 30" x 42" drawing
 sheets. Scales may not be
 accurate if drawing plate are
 less than this size.

Revisions

No.	Description	Date
1	MUP REVISION	01/30/17
2	WASDC COMMENT	03/14/17
3	CD DEVIANT	05/05/17

Drawn by
 JJ
 Checked by
 JH
 Date
 June 1, 2017
 Project No.
 219903
 Consultant Project No.
 Owner Project No.
 Drawing No.

PLANT LEGEND								
TREES								
SYMBOL	QTY	BOTANICAL NAME	COMMON NAME	SIZE	NOTES/SPACING	MATURE HT	DROUGHT TOL.	NATIVE
(Symbol)	12	EXISTING TREE TO REMAIN	NA	NA	PROTECT IN PLACE			
(Symbol)	2	ACER RUBRUM RED ROCKET	RED ROCK MAPLE	2" CAL	PER PLAN	11-20'	NO	NO
(Symbol)	2	AMELANCHIER CANADENSIS	SPICEBERRY	8"	PER PLAN, MULTI-STEM	11-20'	YES	YES
(Symbol)	2	DAVIDIA INFLORATA	DOVE TREE	2" CAL	PER PLAN	11-30'	NO	NO
(Symbol)	2	ACER SACCHARINUM SPF NORWAY GREENCOLUMBY	BLACK SUGAR MAPLE	2" CAL	PER PLAN	11-30'	NO	NO
(Symbol)	2	LEAMUS MORTONII	ACCOLADE ELM	2" CAL	PER PLAN	11-30'	YES	NO
(Symbol)	7	CERCOPHYLLUM JAPONICUM	KATSURAI TREE	2" CAL	PER PLAN	11-35-40'	NO	NO
(Symbol)	12	STEWARTIA PSEUDOCAMELIA	JAPANESE STEWARTIA	2" CAL	PER PLAN, MULTI-STEM	11-30-40'	NO	NO
(Symbol)	1	THALIA PLICATA EXCELSA	DWARF RED CEDAR	10 HT	PER PLAN	11-25-30'	NO	YES
(Symbol)	3	CORNUS NUTTALLII	PACIFIC DOGWOOD	2" CAL	PER PLAN	11-30-40'	NO	YES
(Symbol)	6	ARCTOSTAPHYLOS MANDARINA DR HURD	DR HURDS MANDARINA	2" CAL	PER PLAN	11-20'	YES	YES

NON GREEN STREET LOOP								
SYMBOL	QTY	BOTANICAL NAME	COMMON NAME	SIZE	NOTES/SPACING	MATURE HT	DROUGHT TOL.	NATIVE
(Symbol)	17	HEBE HENRIEA	HENRIEA HEBE	1 GAL	36" OC			
(Symbol)	205	HEBE RED EDGE	RED EDGE HEBE	1 GAL	18" OC			
(Symbol)	26	PRUNUS LAUROCESTRALIS MOUNT VERNON	MOUNT VERNON LAUREL	1 GAL	36" OC		YES	NO
(Symbol)	289 SF	STENOBIUM & GROUNDCOVER PLANTING LAVANDELLA STOECHAS LARKSPUR-HAZE	HAZEL SPINACH LAVENDER	1 GAL	18" OC		YES	NO
(Symbol)	10 SF	RUBROCOCA FLUGSA GOLDSTRIM	BLACK EYED SUSAN	1 GAL	18" OC		YES	YES
(Symbol)	48 SF	PLANT MIX 1 SALIX MEMOROSA MAY NIGHT SEDUM ANGULATA	MAY NIGHT PURPLE SAGE SEDUM	1 GAL	18" OC 12" OC		YES YES	NO NO
(Symbol)	12	CORNUS SERICEA KELSEY	DWARF RED TWIG DOGWOOD	1 GAL	18" OC		YES	YES
(Symbol)	6	POLYSTICHUM SETIFRUM OVISBOLM	ONCED SOFT SHIELD FERN	1 GAL	24" OC		YES	YES
(Symbol)	31	MISCANTHUS SINENSIS LITTLE KITTEH	DWARF MISCANTHUS	1 GAL	18" OC		YES	YES
(Symbol)	8	GALTHEA SHALLOM	SALIA	1 GAL	36" OC		YES	YES
(Symbol)	6	RIBES SANGUINEUM	RED FLOWERING CURRANT	1 GAL			YES	YES
(Symbol)	26	VACCINIUM OXYLUM	EVERGREEN HUCKLEBERRY	1 GAL			YES	YES


NON CONNECTOR STREET MIX								
SYMBOL	QTY	BOTANICAL NAME	COMMON NAME	SIZE	NOTES/SPACING	MATURE HT	DROUGHT TOL.	NATIVE
(Symbol)	36	CALLUNA VULGARIS SPRING TORCH	SPRING TORCH HEATHER	1 GAL			YES	NO
(Symbol)	172	OSTIA X SHANBERGII	PINK ROCKROSE	2 GAL			YES	NO
(Symbol)	42	LOMOXA PLEATA MOSS GREEN	MOSS GREEN PRIVET-HONEYBUCKLE	1 GAL			YES	NO
(Symbol)	60 SF	STENOBIUM & GROUNDCOVER PLANTING ACHILLEA MOONSHINE	MOONSHINE YARROW	1 GAL	18" O.C.		YES	NO
(Symbol)	69 SF	PLANT MIX 2 COREOPSIS MOONBEAM IRS TEXAS	MOONBEAM TOUSSIED OREGON IRS	1 GAL	18" O.C.		YES YES	NO YES
(Symbol)	76 SF	PEROVSKIA ATRAPLOFOLIA LITTLE SPIRE	LITTLE SPIRE RUSSIAN SAGE	1 GAL	18" O.C.		YES	NO
(Symbol)	26	IRS DOUGLASSIA	DOUGLAS IRS	1 GAL			YES	YES
(Symbol)	26	MAHONIA NEROSA	DWARF OREGON GRAPE	1 GAL			YES	YES
(Symbol)	43	PENNETSETUM ALPELOPOIDES HAMELI	DWARF FOUNTAIN GRASS	1 GAL			YES	NO
(Symbol)	14	SCHIZACHYRIUM SCOPARIUM THE BLUES	LITTLE BLUESTEM	1 GAL			NO	YES
(Symbol)	41	GALTHEA SHALLOM	SALIA	1 GAL			YES	YES
(Symbol)	15	RIBES SANGUINEUM	RED FLOWERING CURRANT	1 GAL			YES	YES
(Symbol)	24	VACCINIUM OXYLUM	EVERGREEN HUCKLEBERRY	1 GAL			YES	YES

SHRUBS, GROUNDCOVERS, PERENNIALS								
SYMBOL	QTY	BOTANICAL NAME	COMMON NAME	SIZE	NOTES/SPACING	MATURE HT	DROUGHT TOL.	NATIVE
(Symbol)	45	ACHILLEA MILLEFOLIUM WHITE BEAUTY	YARROW	1 GAL			YES	YES
(Symbol)	18	ALLIUM SPHEROCOPALON	DRUM STICK ALLIUM	1 GAL			YES	NO
(Symbol)	57	BLECHNUM SPICATUM	DEER FERN	1 GAL			YES	YES
(Symbol)	109	CAREX DOUGLASSII KAGA NISHI	GOLD FOUNTAIN SEDGE	1 GAL			YES	NO
(Symbol)	48	CAREX MORFONA	JAPANESE SEDGE	1 GAL			YES	NO
(Symbol)	439 SF	CAREX MORFONA	JAPANESE SEDGE	1 GAL	1.0 C.		YES	NO
(Symbol)	271	CAREX TESTACEA	ORANGE SEDGE	1 GAL			YES	NO
(Symbol)	102	DEMARESTIA PUNCTLOBULA	HAY SCENTED FERN	1 GAL			NO	NO
(Symbol)	630 SF	DESCHAMPSIA CESPTOSA	TURTLED HAIR GRASS	1 GAL	1.0 C.		YES	YES
(Symbol)	219	GALTHEA SHALLOM	SALIA	3 GAL			YES	YES
(Symbol)	472	HELICTROCHON SEMPERVIRENS	BLUE OAT GRASS	1 GAL			YES	YES
(Symbol)	368 SF	HELICTROCHON SEMPERVIRENS	BLUE OAT GRASS	1 GAL	1.0"		YES	YES
(Symbol)	148	IRS DOUGLASSIA	DOUGLAS IRS	1 GAL			YES	YES
(Symbol)	27	JUNCUS FATENS	RUSH	1 GAL			YES	YES
(Symbol)	77	LIRIOPE MUSCAR	LILTUFF	1 GAL			YES	YES
(Symbol)	44	LUPINUS LATIFOLIUS	LUPINE	1 GAL			YES	YES
(Symbol)	31	LOMOXA PLEATA	MOSS GREEN PRIVET	3 GAL			YES	YES
(Symbol)	30	NERITA WALKERS LOW	CALMINT	1 GAL			YES	NO
(Symbol)	8	MAHONIA NEROSA	DWARF OREGON GRAPE	2 GAL			YES	YES
(Symbol)	140	MULLENBERGIA CAPILLARS LINGA	PIRK MULCH GRASS	1 GAL			YES	NO
(Symbol)	9	PEROVSKIA ATRAPLOFOLIA LITTLE SPIRE	RUSSIAN SAGE	1 GAL			YES	NO
(Symbol)	278	PENNETSETUM ALPELOPOIDES HAMELI	FOUNTAIN GRASS	1 GAL			YES	NO
(Symbol)	634 SF	PENNETSETUM ALPELOPOIDES HAMELI	DWARF FOUNTAIN GRASS	1 GAL	1.0"		YES	NO
(Symbol)	111	PACHYSTIMA MARGRITES	OREGON BURNWOOD	1 GAL			YES	YES
(Symbol)	182	POLYSTICHUM MOUNTAIN	SWORD FERN	1 GAL			YES	YES
(Symbol)	43 SF	POTENTILLA FRIDENTATA NALIK	THREE TOOTHED CIGARETTE	1 GAL	2.0"		YES	YES
(Symbol)	104	RIBES SANGUINEUM	PIRK WINTER CURRANT	3 GAL			YES	YES
(Symbol)	28	RUBROCOCA FLUGSA GOLDSTRIM	BLACK EYED SUSAN	1 GAL			NO	NO
(Symbol)	35	SALIX MEMOROSA YESUBLE	MEADOW SAGE	1 GAL			YES	NO
(Symbol)	259	SARICOCARPUS MOLIS	CREeping SNOWBERRY	3 GAL			YES	YES
(Symbol)	9	VACCINIUM OXYLUM	EVERGREEN HUCKLEBERRY	1 GAL			YES	YES


BORDER STRIP PLANTING								
SYMBOL	QTY	BOTANICAL NAME	COMMON NAME	SIZE	NOTES/SPACING	MATURE HT	DROUGHT TOL.	NATIVE
(Symbol)	231 SF	PLANT MIX 3 JUNCUS FATENS IRS DOUGLASSIA POLYSTICHUM MOUNTAIN	GRAY RUSH DOUGLAS IRS SWORD FERN	1 GAL	18" O.C. (RPN) 3" O.C. (RPN) 3" O.C. (RPN)		YES YES YES	YES YES YES
(Symbol)	380 SF	JUNCUS FATENS	GRAY RUSH	1 GAL	1.0"		YES	YES
(Symbol)	360 SF	PLANT MIX 4 POLYSTICHUM MOUNTAIN CORNUS SERICEA YARROW MAHONIA AQUIFOLIUM COMPACTA	FIVE FINGER FERN RED TWIG DOGWOOD DWARF OREGON GRAPE	1 GAL	36" O.C. 12" O.C. 12" O.C.		YES YES YES	YES NO YES

VINES								
SYMBOL	QTY	BOTANICAL NAME	COMMON NAME	SIZE	NOTES/SPACING	MATURE HT	DROUGHT TOL.	NATIVE
(Symbol)	10	HIPPOCRATEA ANOMALA	CURLING HYDRANGEA	1 GAL	PER PLAN		NO	NO
(Symbol)	10	PARthenocissus TRICOLORATA	BOSTON IVY	1 GAL	PER PLAN		NO	NO


NOTES:
 1. PLANTING PERCENTAGES ARE ON A BY AREA BASIS.
 2. PLANT SPACING SHALL BE PER PLAN SYMBOLS. FOR MATCHES SPACING SHALL BE AS NOTED.
 3. PLANT QUANTITIES ARE FOR GENERAL CONFORMANCE. CONTRACTOR SHALL PROVIDE ALL PLANTS AS SHOWN IN THE PLANS.

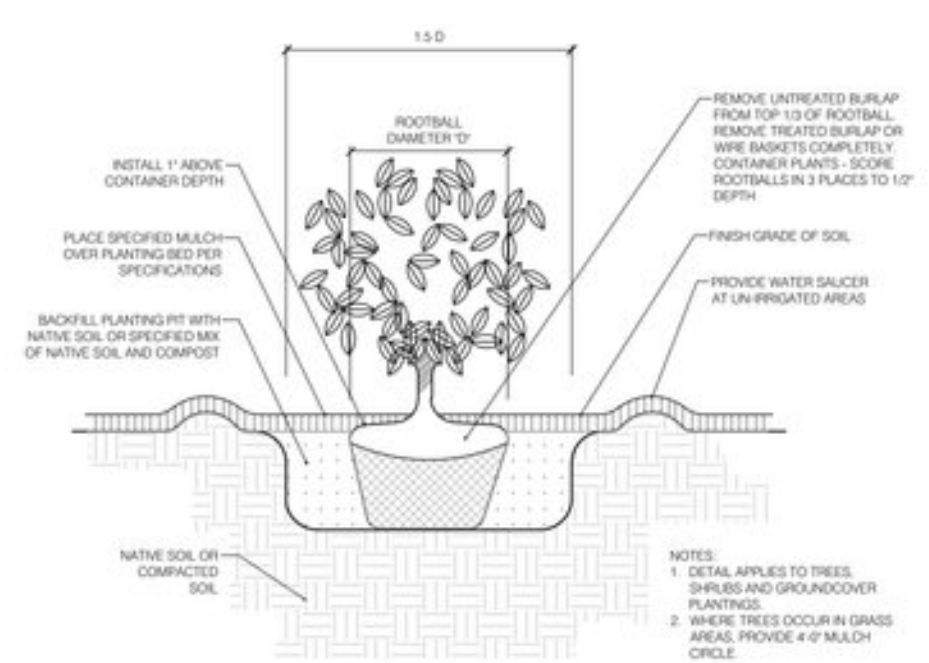


1 TYPICAL TREE AND SHRUB PLANTING
SCALE: NTS

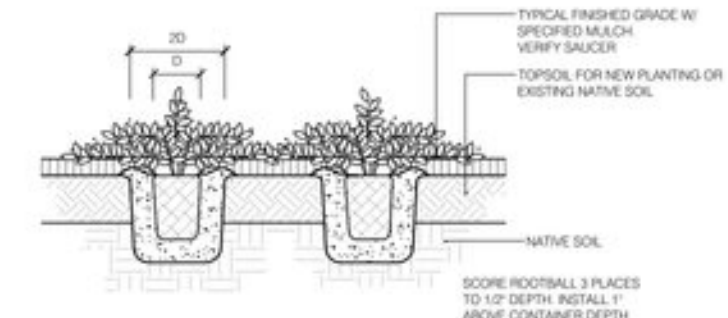


2 TYPICAL GROUNDCOVER PLANTING
SCALE: NTS

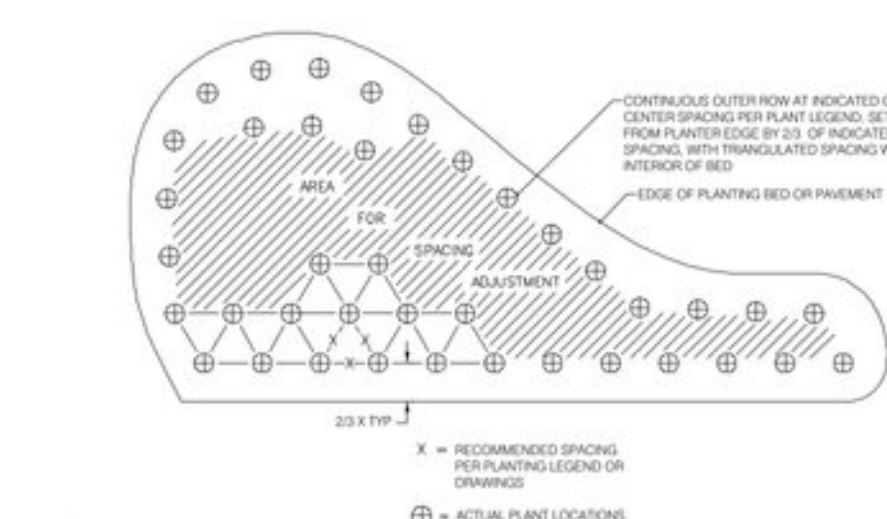

4 PLANTING LAYOUT
SCALE: 1" = 1'-0"

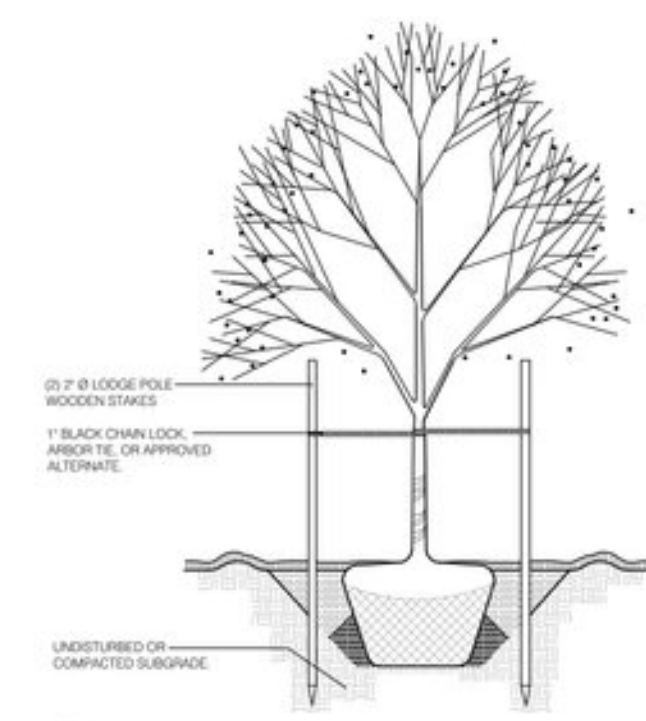

5 TYPICAL TREE STAKING
SCALE: NTS

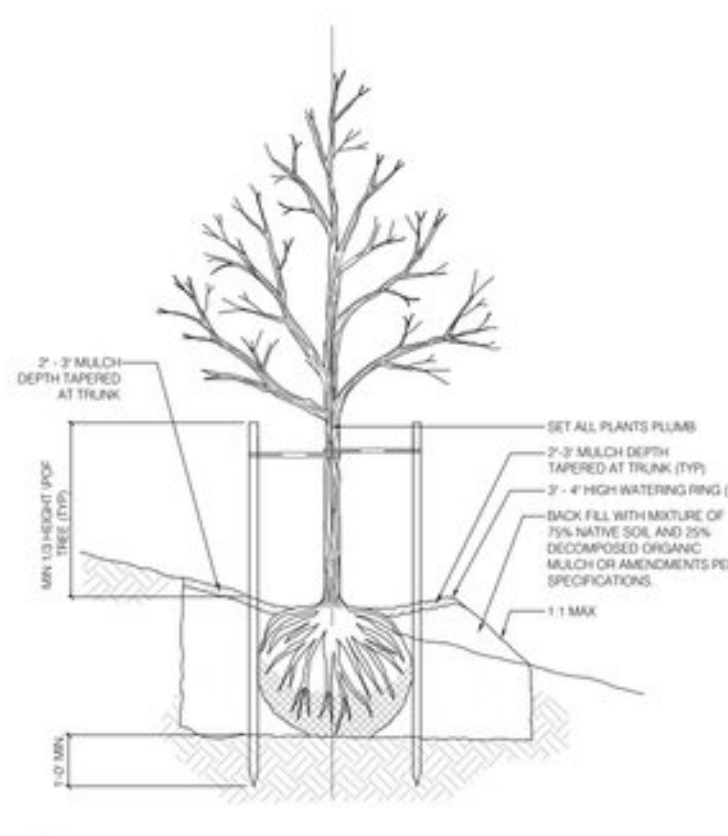

3 TYPICAL TREE PLANTING ON SLOPE
SCALE: NTS